

*Seating 118
74 inside*

SEVEN LAMPS




This drawing is the property of Associated Space Design, Inc. and is not to be reproduced or used in whole or in part, or to be used on any other project without the written consent of Associated Space Design, Inc. All rights reserved.




NO.	DATE	DESCRIPTION	BY	CHKD.
1	05.02.12	REVISION		
2		REVISION		


DATE PLOTTED: 05.02.12
DRAWN BY: MH
CHECKED BY: MH
SCALE: 1/4" = 1'-0"

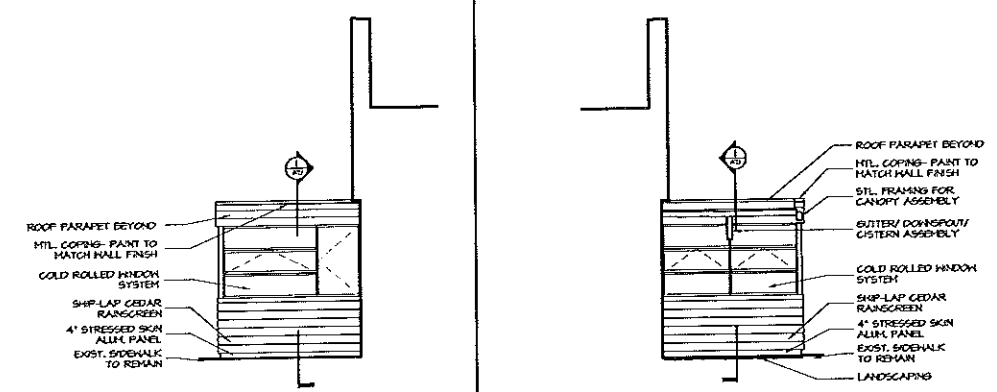

3 ELEVATION- BAR SCALE: 1/4" = 1'-0" 4 ELEVATION- BAR SCALE: 1/4" = 1'-0"

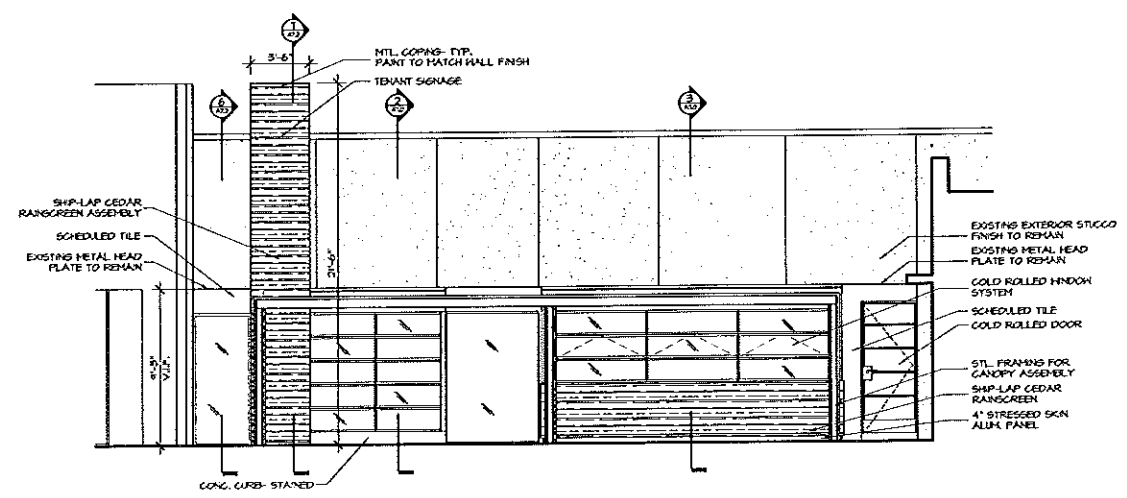

1 ELEVATION- NORTH SCALE: 1/4" = 1'-0"

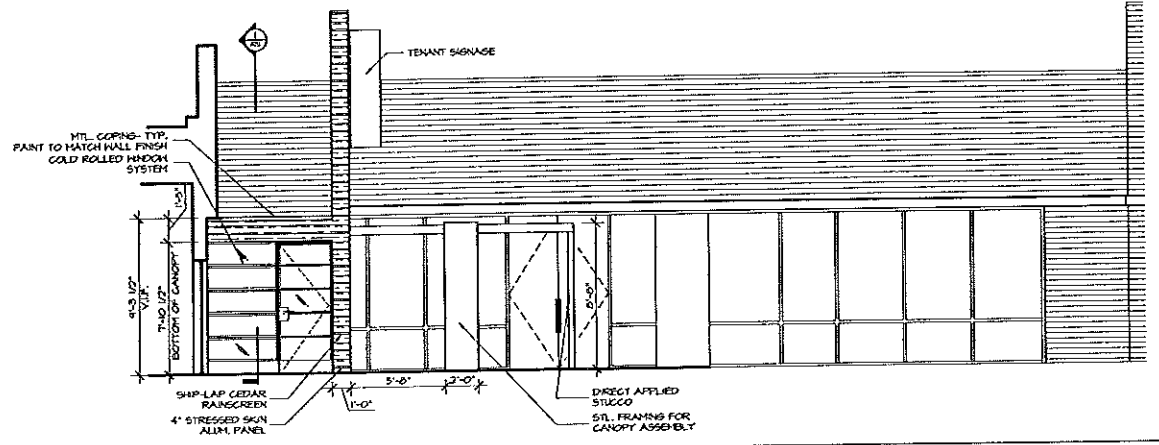


2 ELEVATION- EAST SCALE: 1/4" = 1'-0"



This drawing is the property of Associated Space Design, Inc. and is not to be reproduced or copied in whole or in part. It is not to be used on any other project and is to be returned upon request. Scales are noted herein and for reference only. All modifications and procedures may also be the property of original drawings. Associated Space Design, Inc. 2011







NO.	DATE	REVISION
1	05.02.12	REVISION
2	05.02.12	REVISION
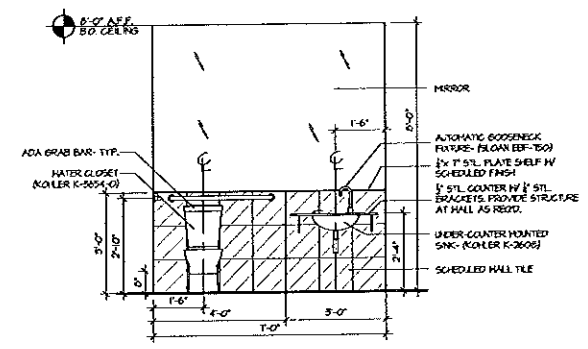

5 INTERIOR ELEVATION- RESTROOM

SCALE: 1/2" = 1'-0"

NOT USED

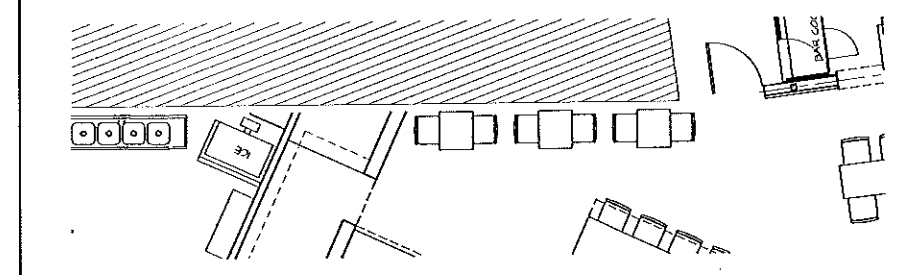
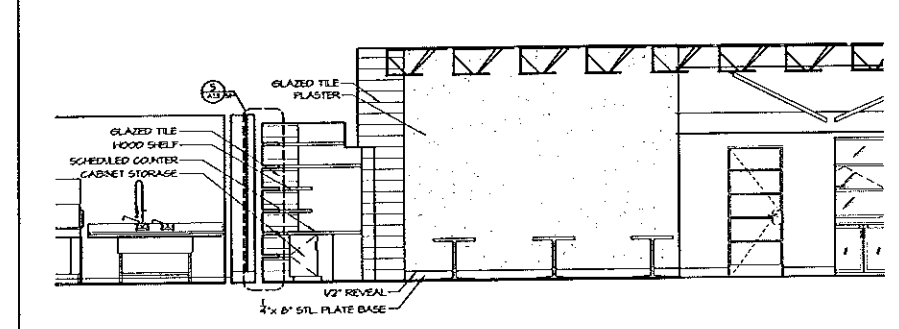
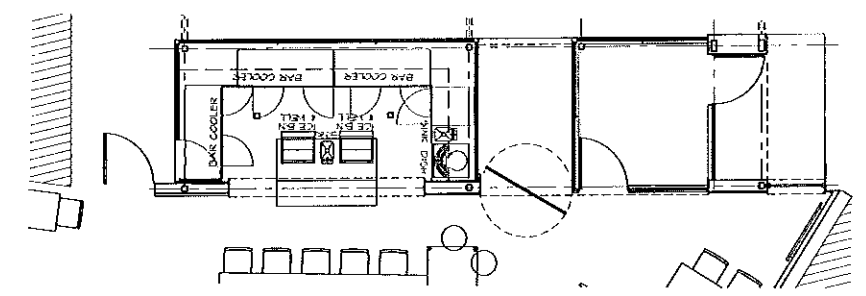
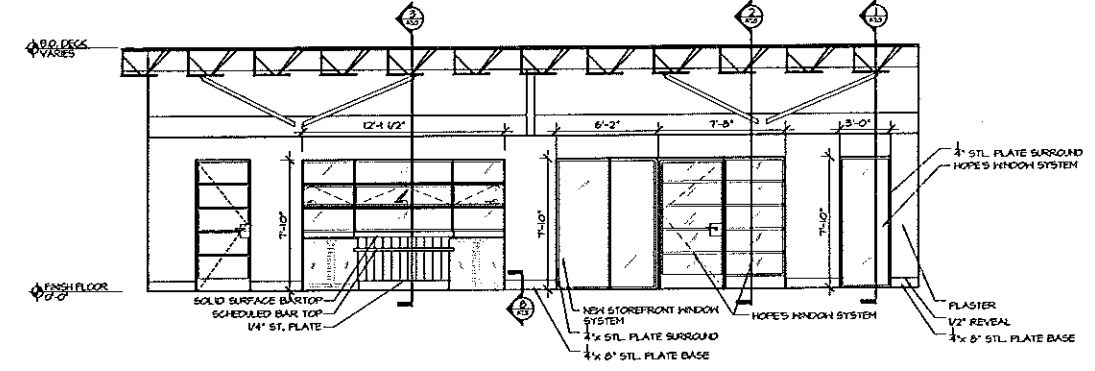


4 INTERIOR ELEVATION- SEATING

SCALE: 1/4" = 1'-0"

3 INTERIOR ELEVATION- BAR/ ENTRANCE

SCALE: 1/4" = 1'-0"

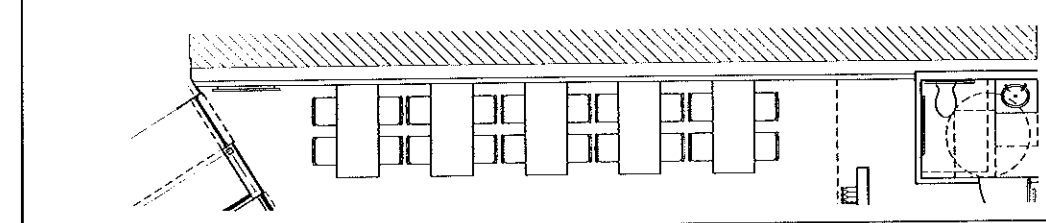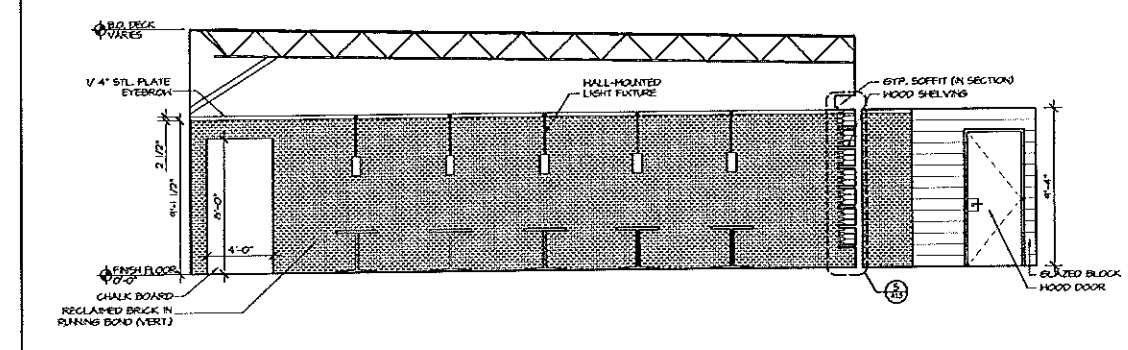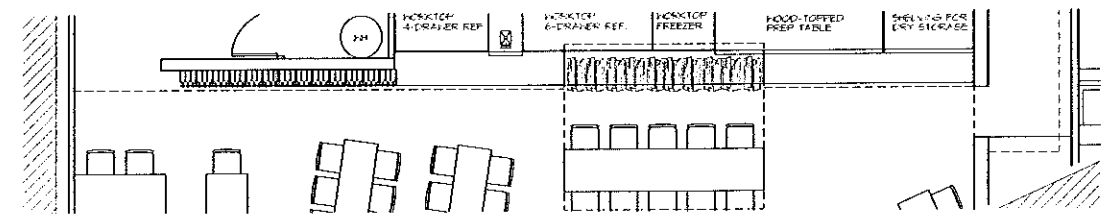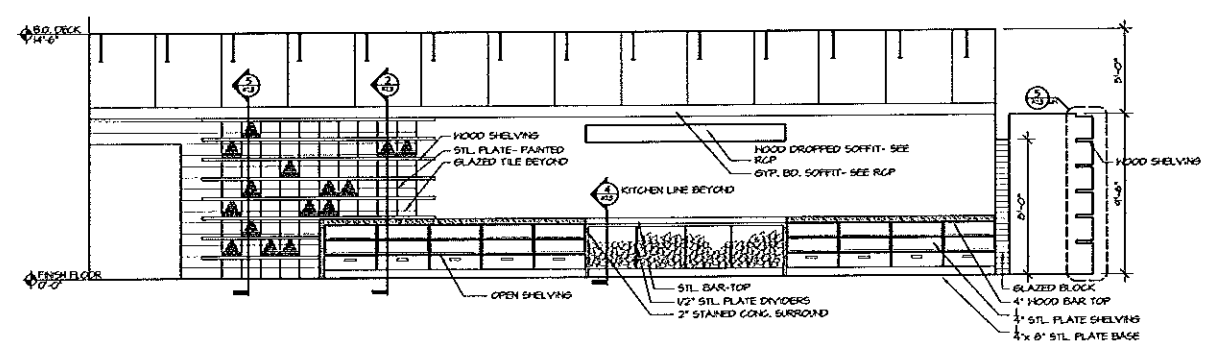

2 INTERIOR ELEVATION - DINING ROOM


SCALE: 1/4" = 1'-0"

1 INTERIOR ELEVATION- KITCHEN EXPO BAR

SCALE: 1/4" = 1'-0"

INTERIORS ARCHITECTURE GRAPHICS

ASD

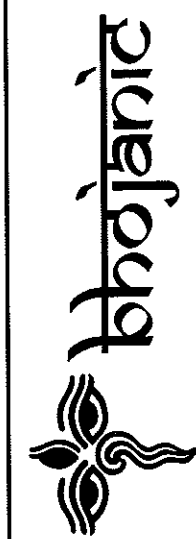


BHOJANIC-LENOX
SHOPS AROUND LENOX

SUITE 201

3405 WASHINGTON DRIVE, NO. 10
ARLINGTON, VA 22202


10100 WISCONSIN AVE., SUITE 100
WASHINGTON, DC 20037
TEL: 703.682.2510 FAX: 703.682.2509

90 inside
35 outside

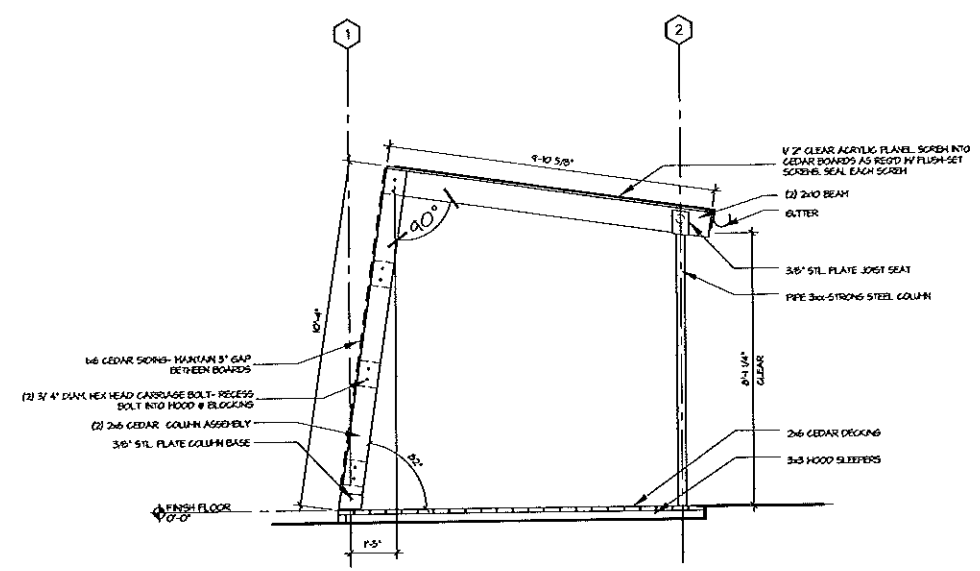


SCALE: 1/2" = 1'-0"

3 ELEVATION- DINING PAVILION

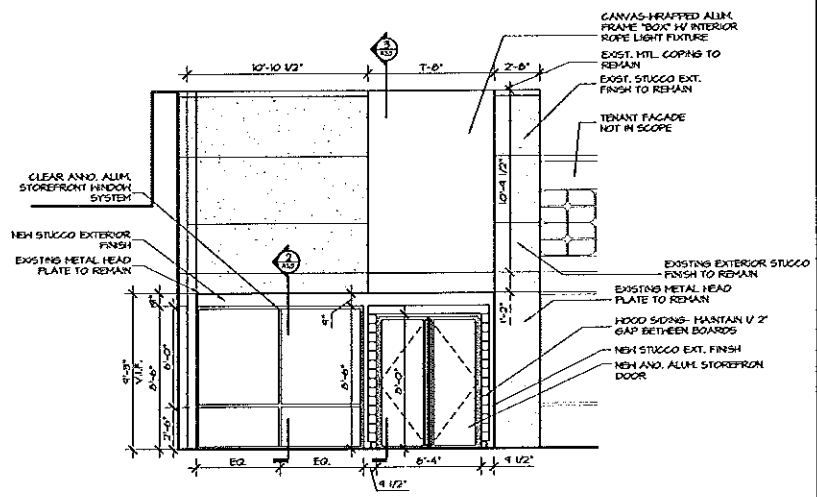

SCALE: 1/4" = 1'-0"

1 ELEVATION

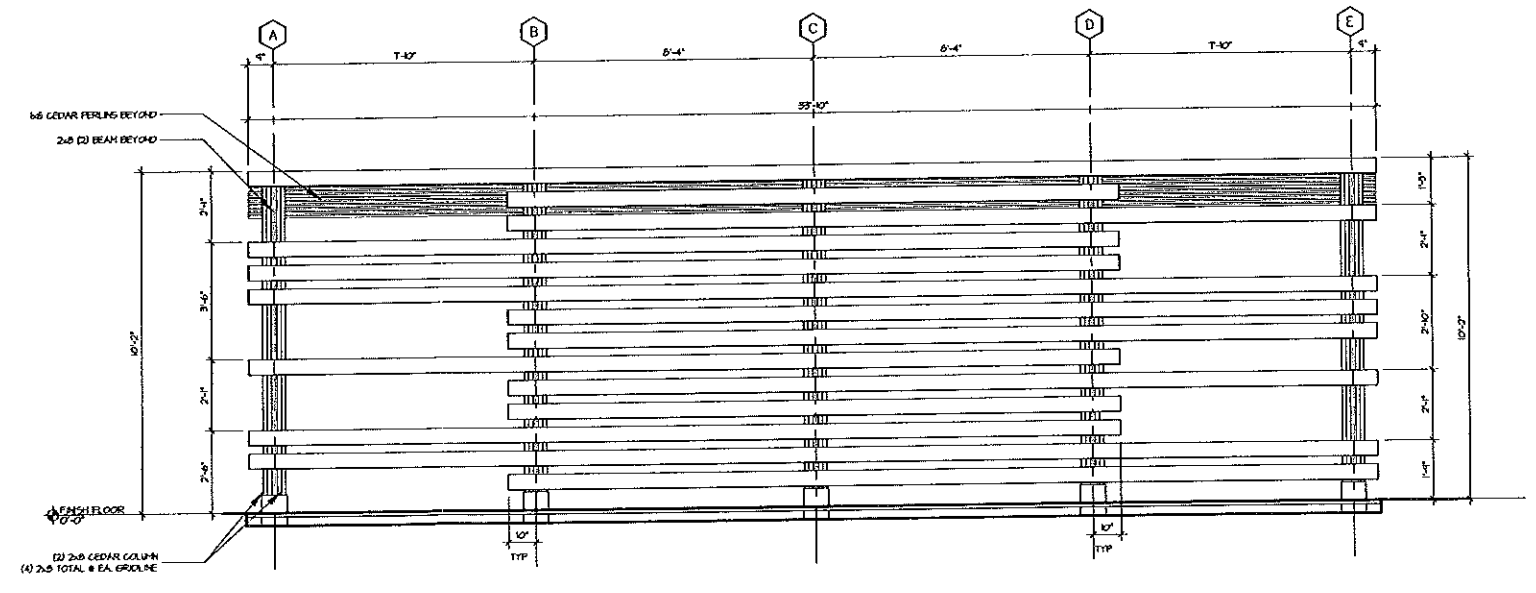

SCALE: 1/2" = 1'-0"



2 ELEVATION- DINING PAVILION



This drawing is the property of Associated Space Design, Inc. and is not to be reproduced or copied in whole or in part. It is not to be used on any other project and is to be returned upon request. Studies and working drawings are for reference only. All actual construction procedures may alter the accuracy of original drawings. Associated Space Design, Inc. 2011







PROJECT NO.	10475.09	DATE	05.14.12
DRAWN BY	CHS/STC	CHECKED BY	MH
SCALE	AS SHOWN		
SHEET NUMBER			
A6.0			

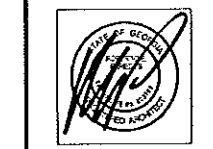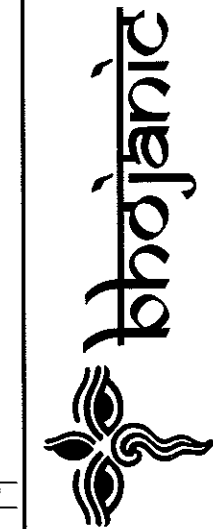





This drawing is the property of Associated Space Design, Inc. and is not to be reproduced or copied in whole or in part. It is not to be used on any other project and it is to be returned upon request. Scale and noted details are for reference only. All normal reproduction processes may alter the accuracy of original drawings. Associated Space Design, Inc. 2011







REVISIONS	
NO.	DATE
DRAWN BY: INTERIOR ELEVATIONS	
PROJECT NO: 10475.09	DATE: 05.14.12
DRAWN BY: CS	CHECKED BY: MH
DATE:	

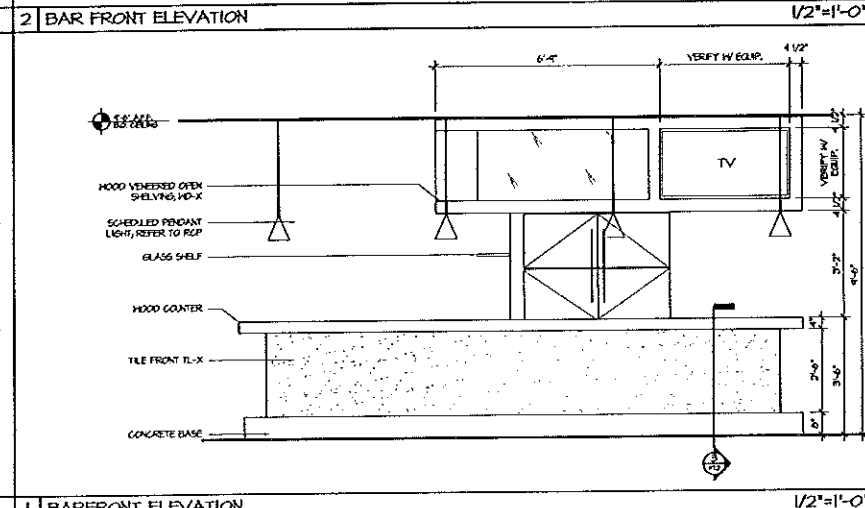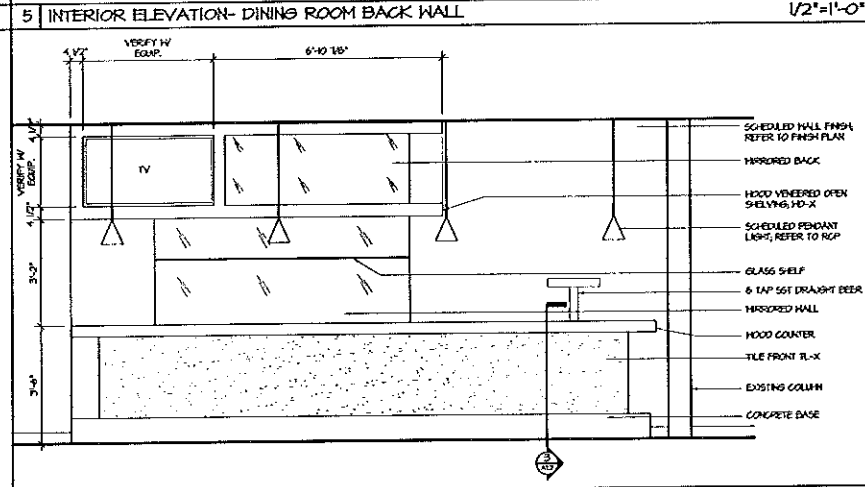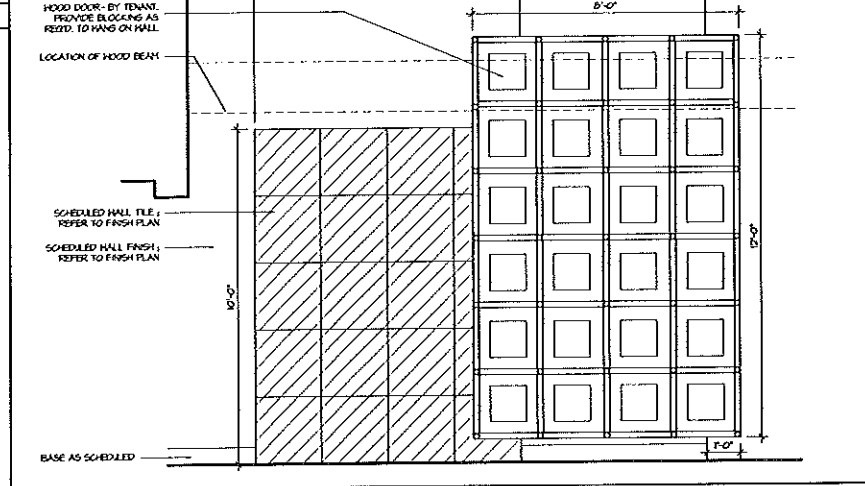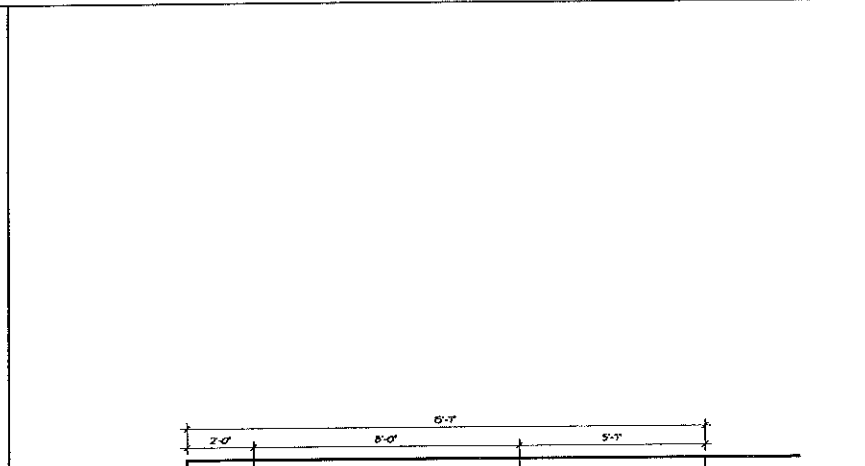

2 BAR FRONT ELEVATION 1/2"=1'-0"

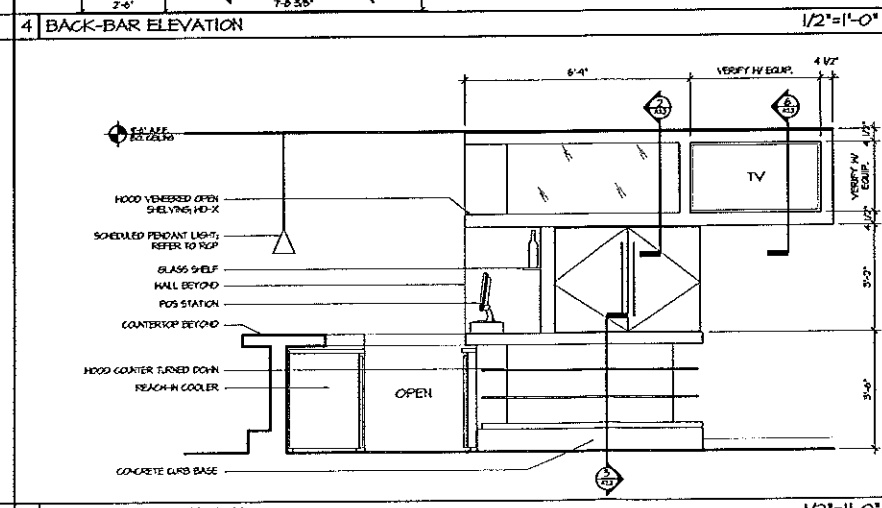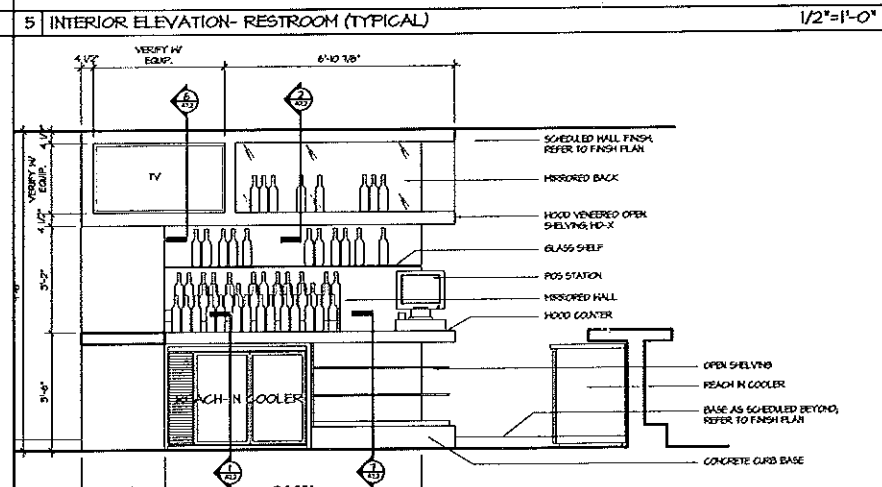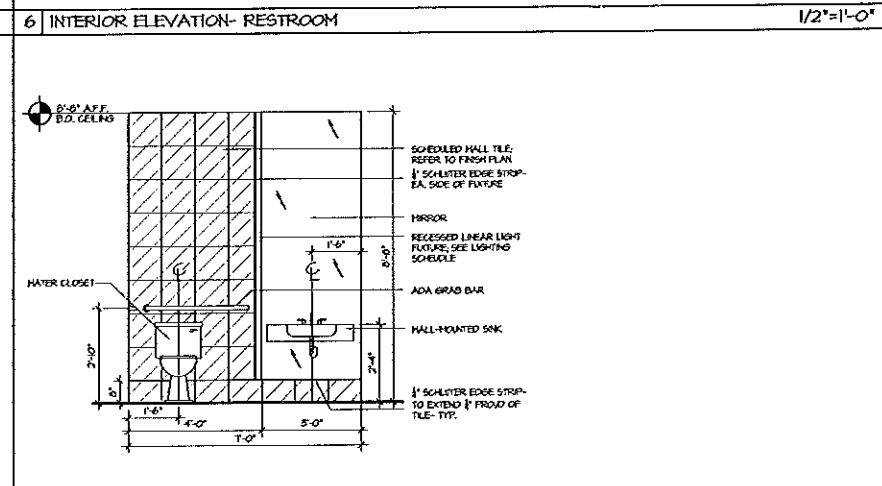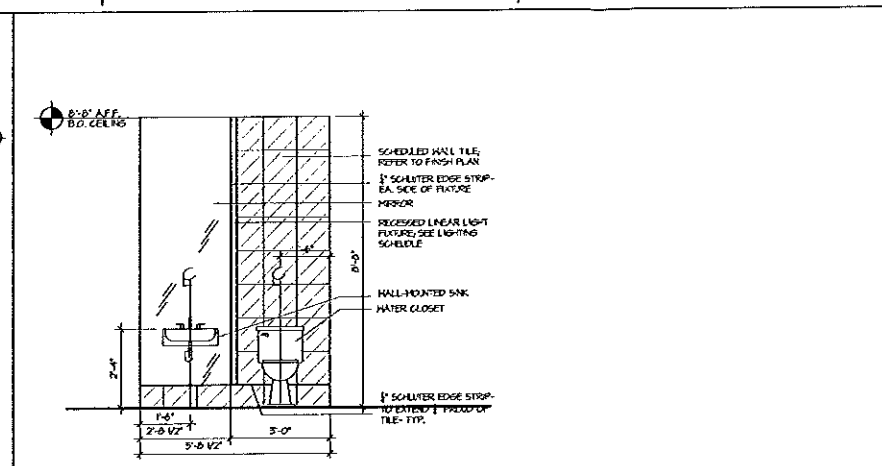

3 BACK-BAR ELEVATION 1/2"=1'-0"

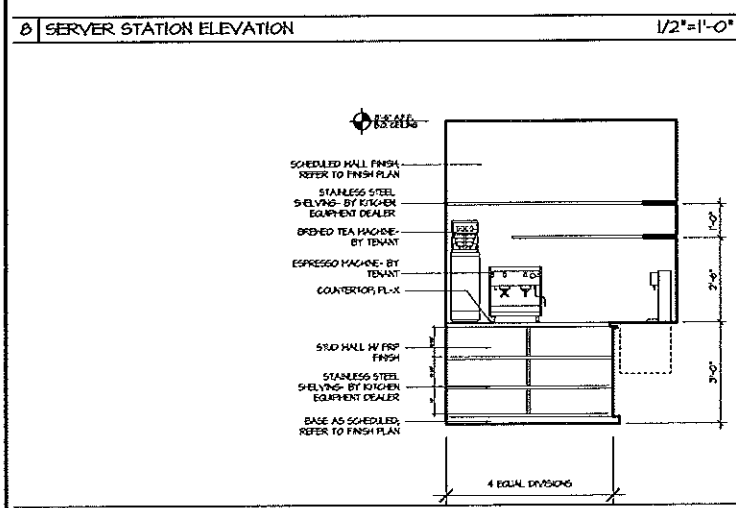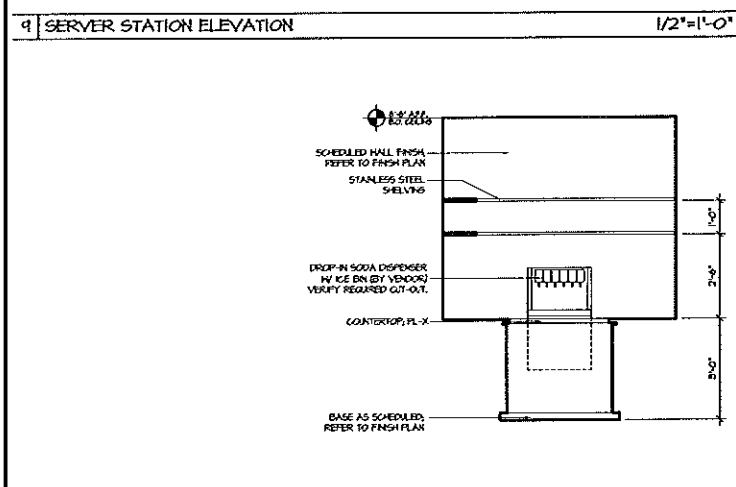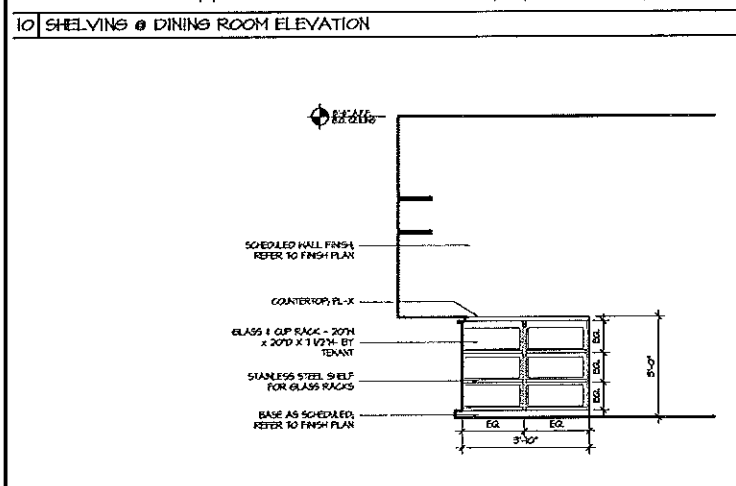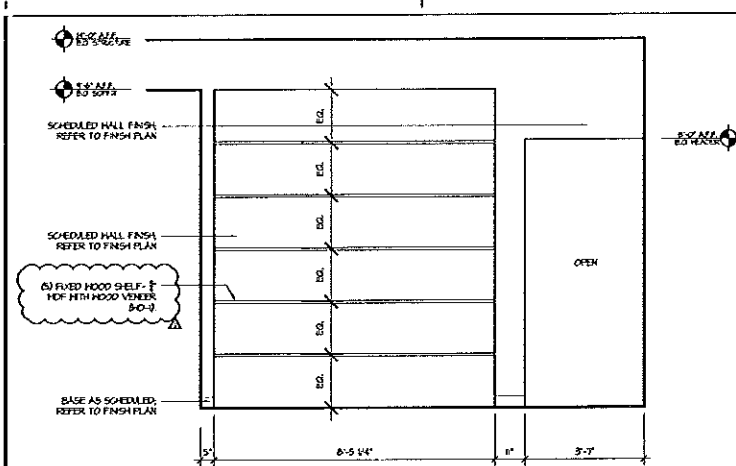

7 SERVER STAND ELEVATION 1/2"=1'-0"

10 SHELVING @ DINING ROOM ELEVATION 1/2"=1'-0"

9 SERVER STATION ELEVATION 1/2"=1'-0"

8 SERVER STATION ELEVATION 1/2"=1'-0"

6 INTERIOR ELEVATION- RESTROOM 1/2"=1'-0"


5 INTERIOR ELEVATION- RESTROOM (TYPICAL) 1/2"=1'-0"

4 BACK-BAR ELEVATION 1/2"=1'-0"

5 INTERIOR ELEVATION- DINING ROOM BACK WALL 1/2"=1'-0"


2 BAR FRONT ELEVATION 1/2"=1'-0"

1 BARFRONT ELEVATION 1/2"=1'-0"

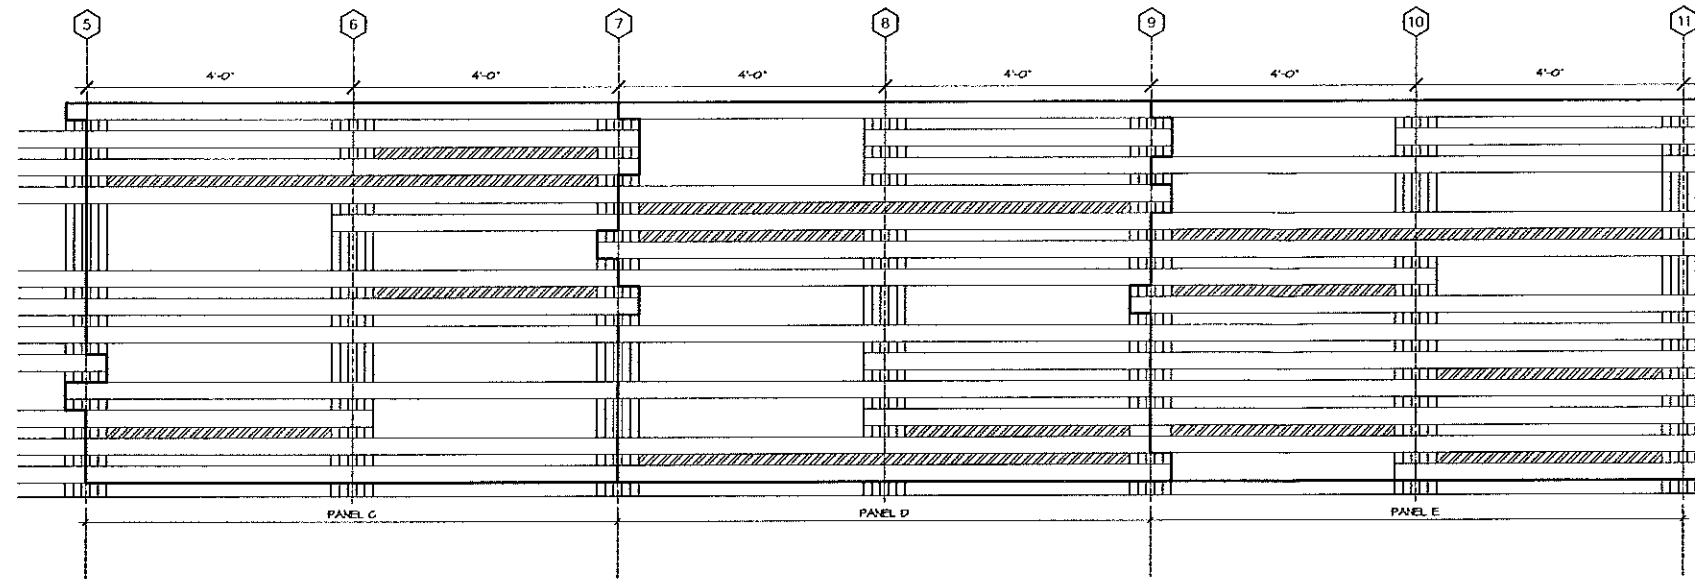


NOTE:
 1. MAINTAIN 1/2" GAP BETWEEN 1x4 PLANKS
 2. ALL ENDS OF HOOD SLATS TO ALIGN WITH HOOD COLUMNS BEYOND
 3. ALL MIRRORS TO ALIGN W/ INSIDE FACE OF HOOD COLUMNS
 4. ALL MIRRORS TO BE SET FLUSH W/ BACK OF HOOD SLAT.

5 WOOD WALL- PANELS C-E, ELEVATION

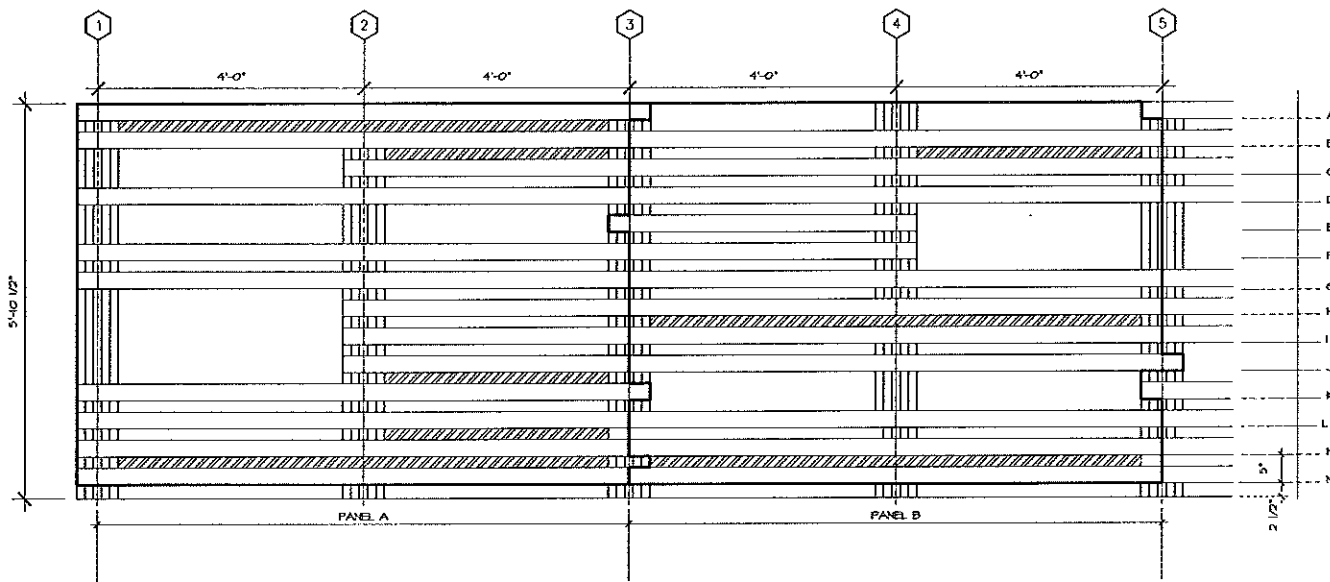

2 WOOD WALL- PANELS A & B, ELEVATION

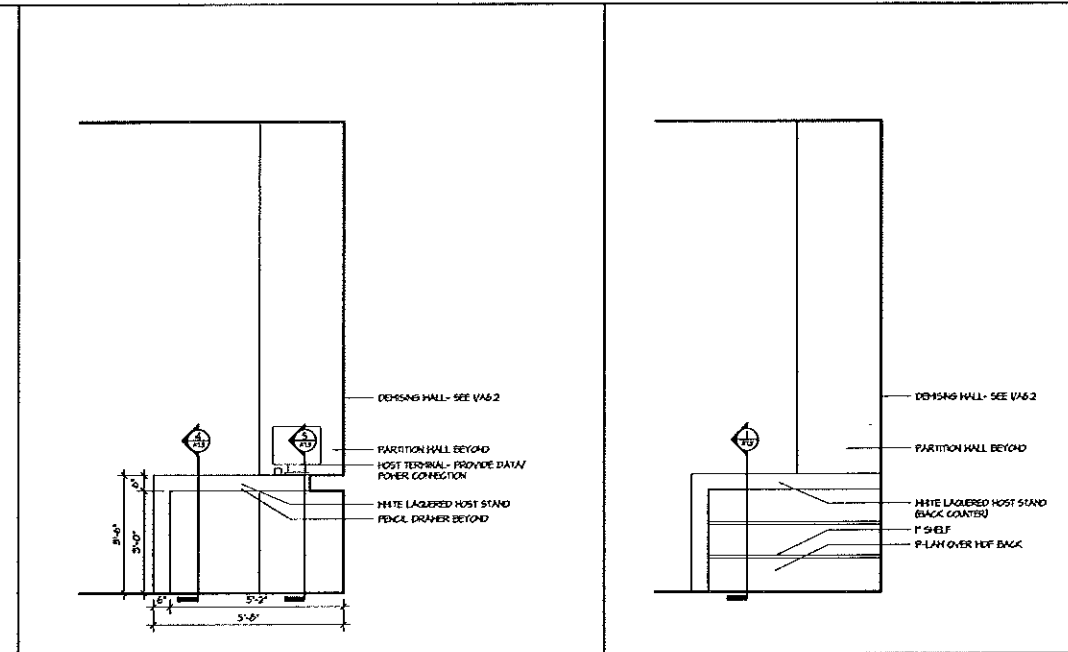


3 HOST STAND ELEVATION 1/2"=1'-0"

1/2"=1'-0"

4 HOST STAND ELEVATION 1/2"=1'-0"

1/2"=1'-0"

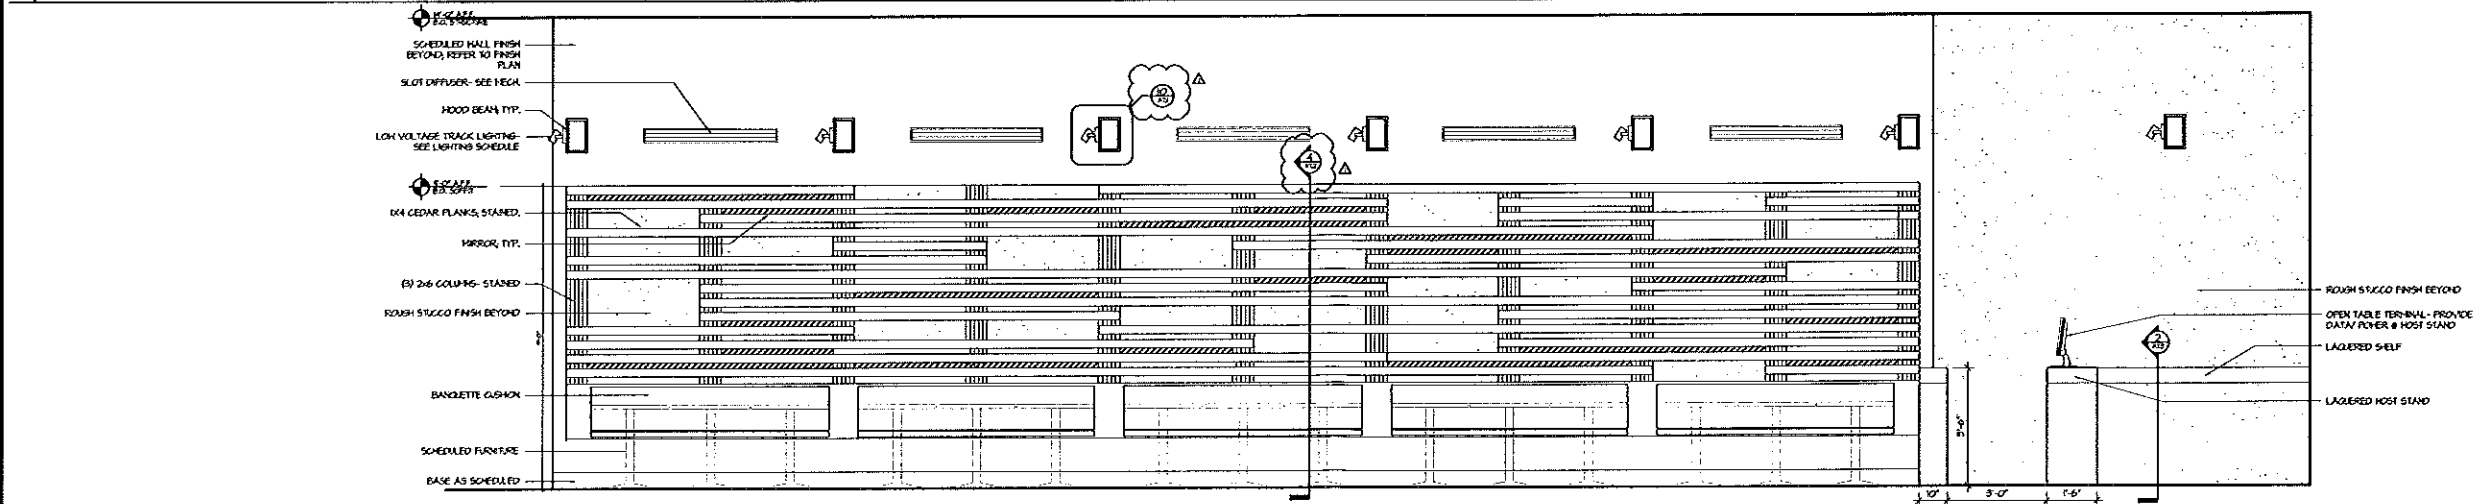


1 INTERIOR ELEVATION: BANQUETTE/ HOST STAND, 1/2"=1'-0"

1/2"=1'-0"

ASD

INTERIORS ARCHITECTURE GRAPHICS

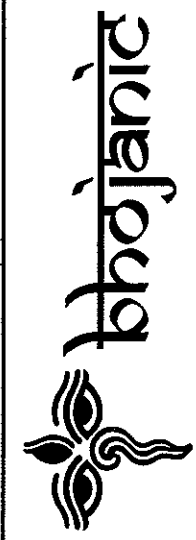

BHOJANIC-LENOX
 SHOPS AROUND LENOX
 SUITE 201
 3400 AROUND LENOX RD NE
 ATLANTA, GA 30322



This drawing is the property of Associated Space Design, Inc. and is not to be reproduced or copied in whole or in part. It is not to be used for any other project and is to be returned upon request. Scale is stated. Handle per for reference only. No manual reproduction processes may alter the accuracy of original drawings. Associated Space Design, Inc. 2011



NO.	DATE	DESCRIPTION	BY	CHKD
1	05/14/12	REVISED FOR CONSTRUCTION	ASD	ASD

PROJECT NO: 10475.09
 DATE: 05.14.12
 DRAWN BY: ASD
 CHECKED BY: MH

A6.2