



South Elevation



East Elevation

Existing Elevation

2013.0079

07 05 2013

Notes Scale: NTS

Existing Elevation and Conditions





THE LOUDERMILK COMPANIES

EARLY STREET RETAIL
Atlanta, Georgia

© 2013 Cooper Carry, Inc., 191 Peachtree Street NE, Suite 2400, Atlanta, Georgia 30303 Tel. 404-237-2000 Fax 404-237-0276

License N° A A 26000496



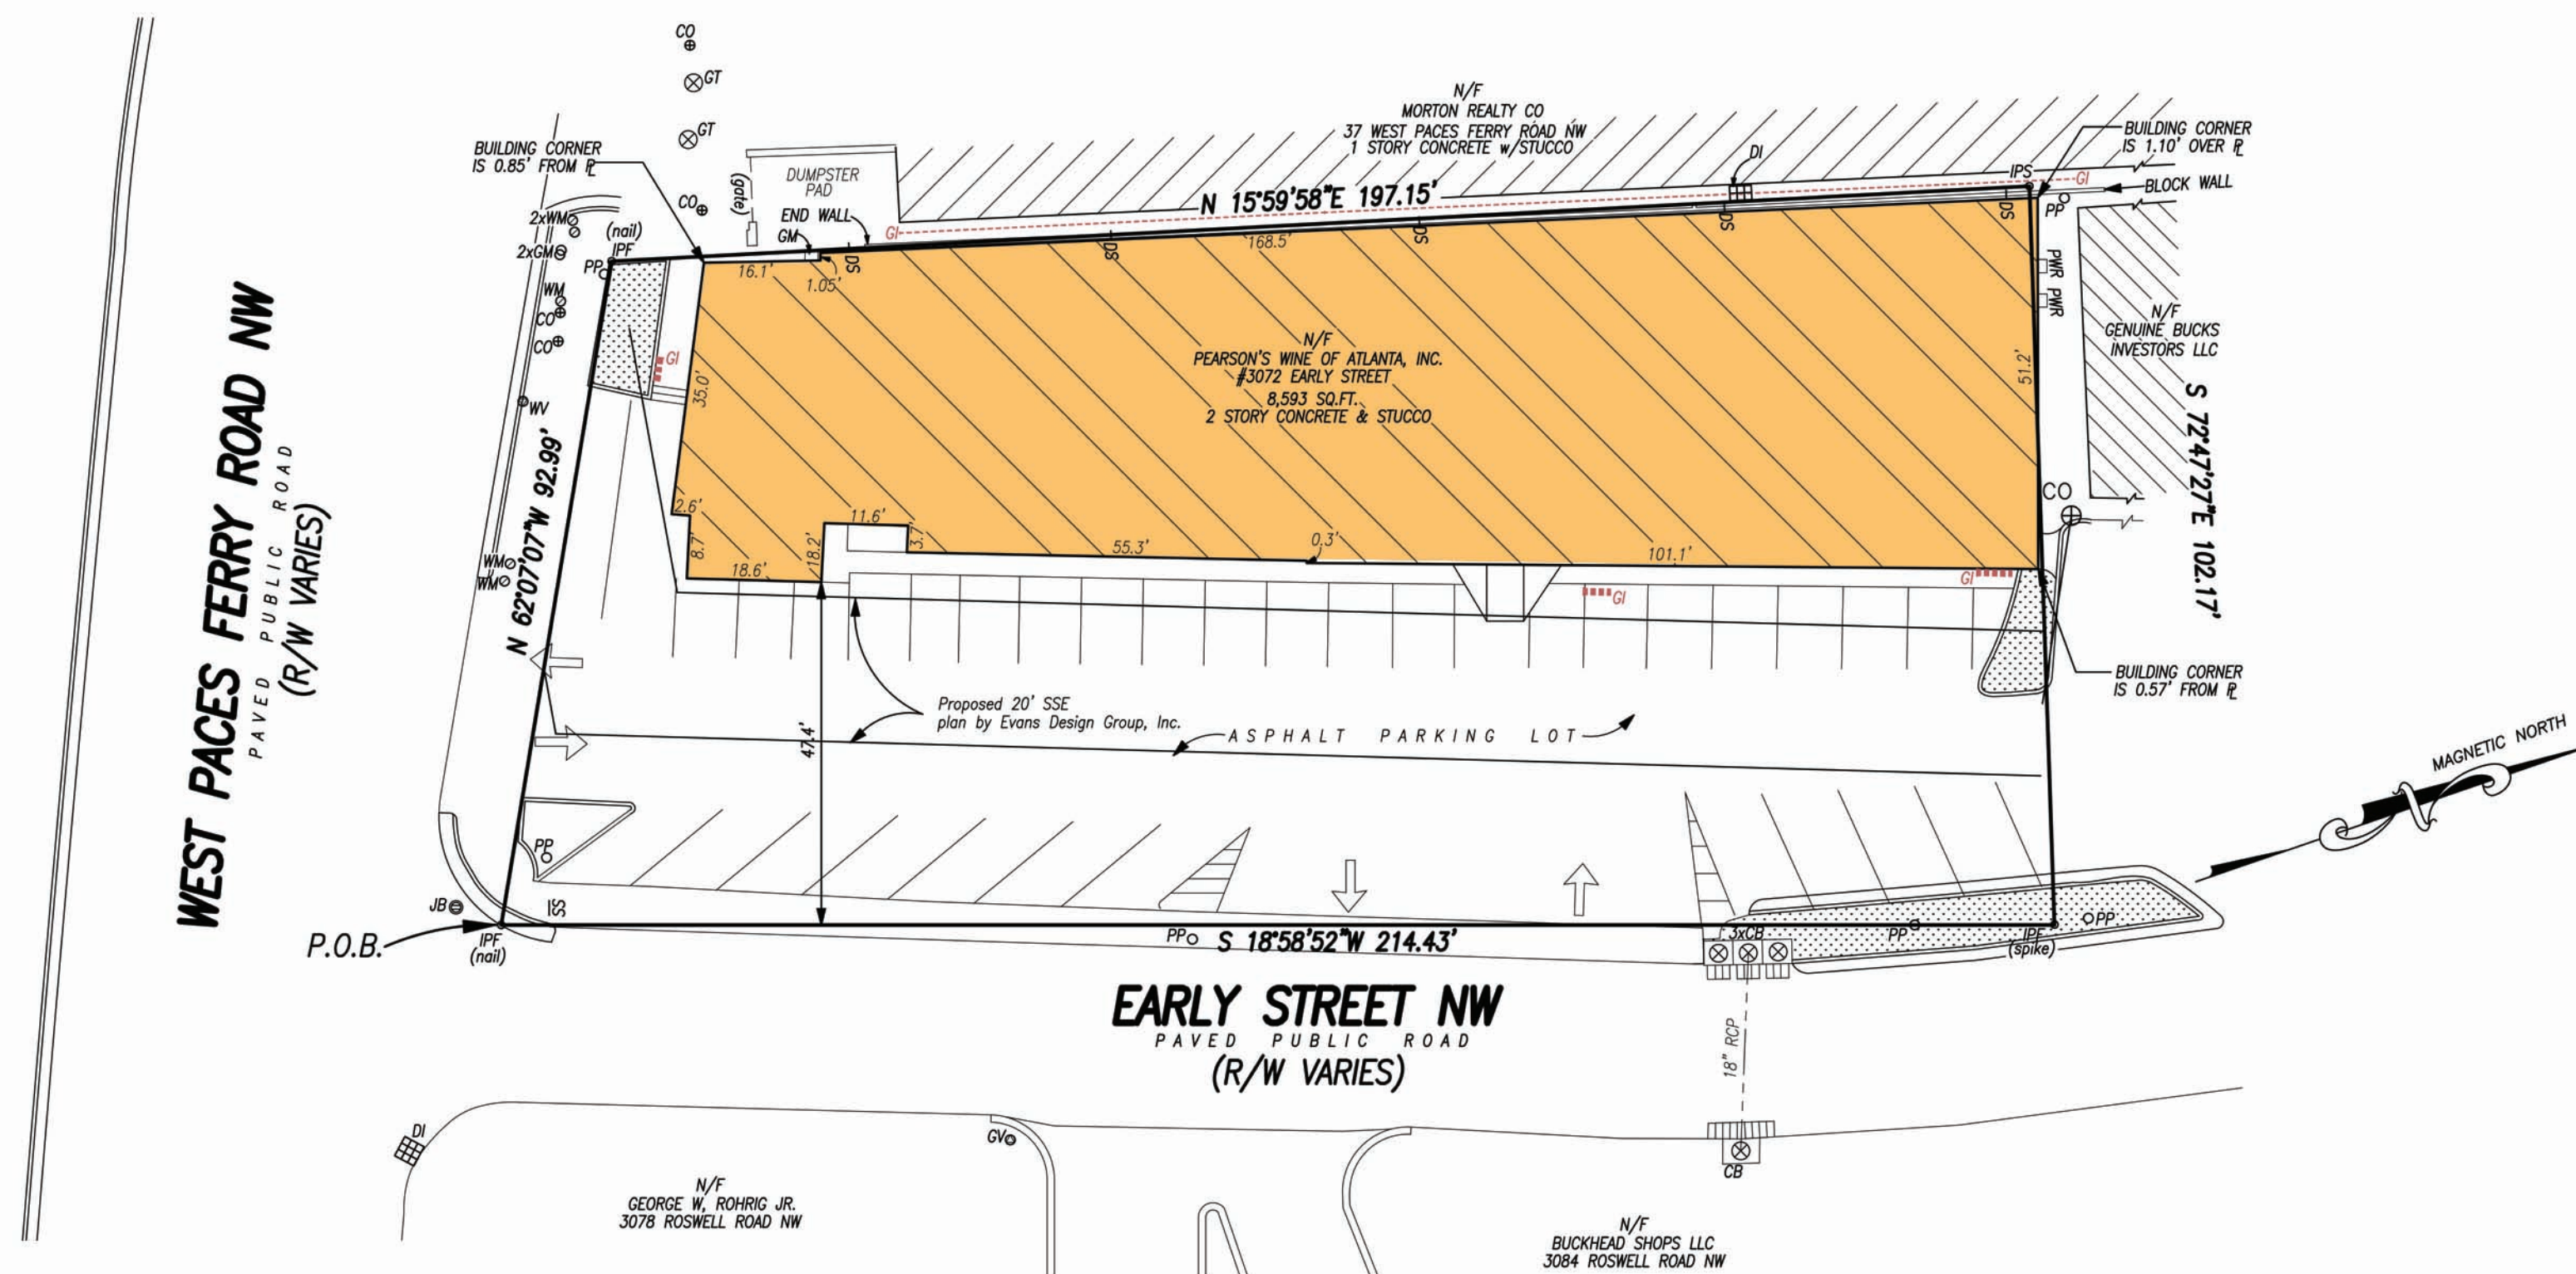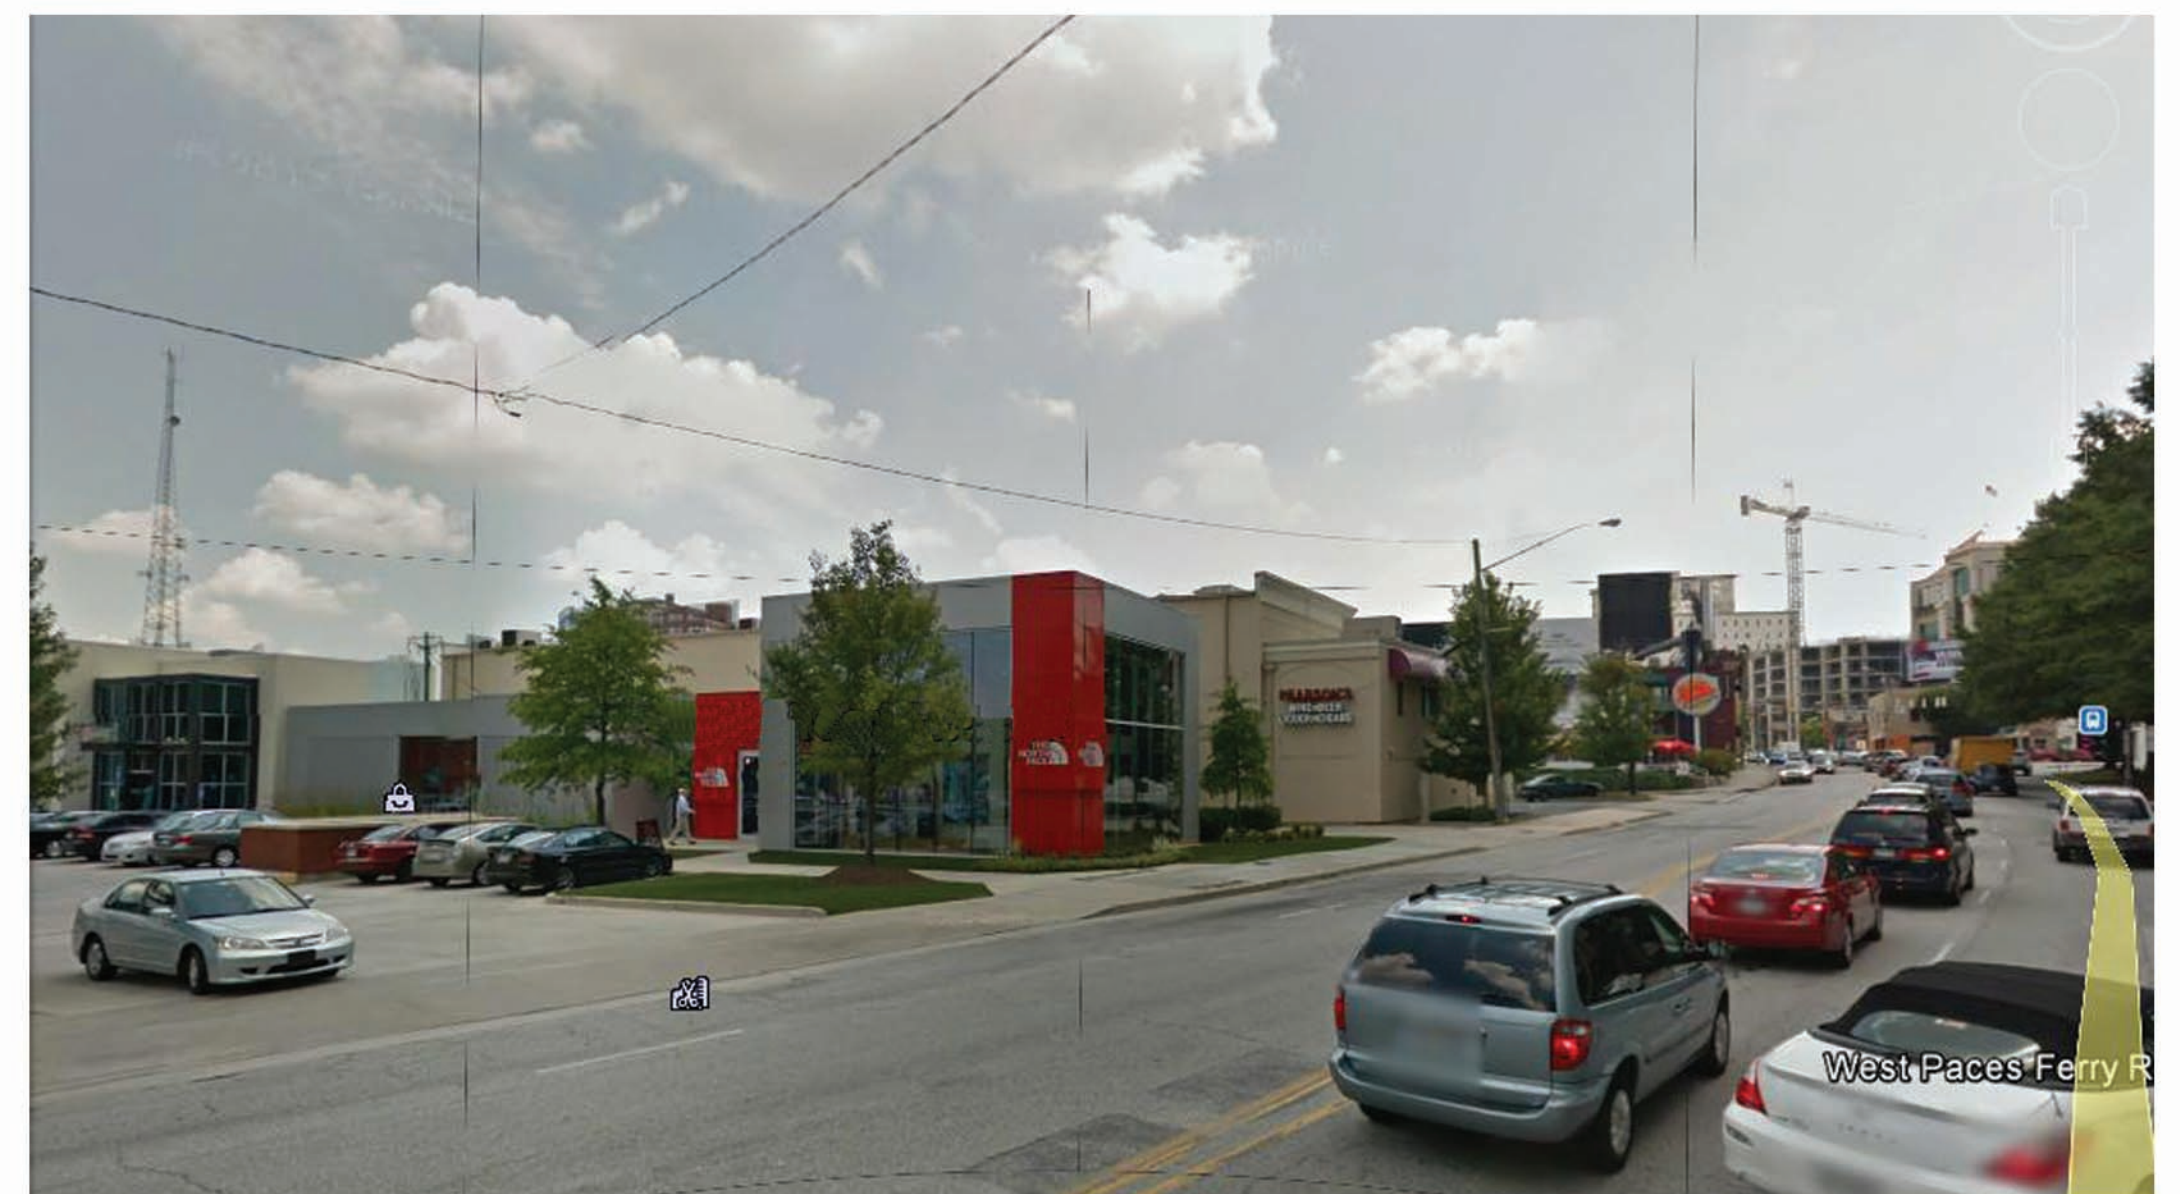

2013.0079

07 05 2013

Notes

Existing Photos and Site Plan



THE LOUDERMILK COMPANIES

EARLY STREET RETAIL
Atlanta, Georgia





After



Before

2013.0079

07 05 2013

Notes

Proposed Design Perspective


EARLY STREET RETAIL
Atlanta, Georgia



© 2013 Cooper Carry, Inc., 191 Peachtree Street NE, Suite 2400, Atlanta, Georgia 30303 Tel. 404-237-2000 Fax 404-237-0276

License N° A A 26000496



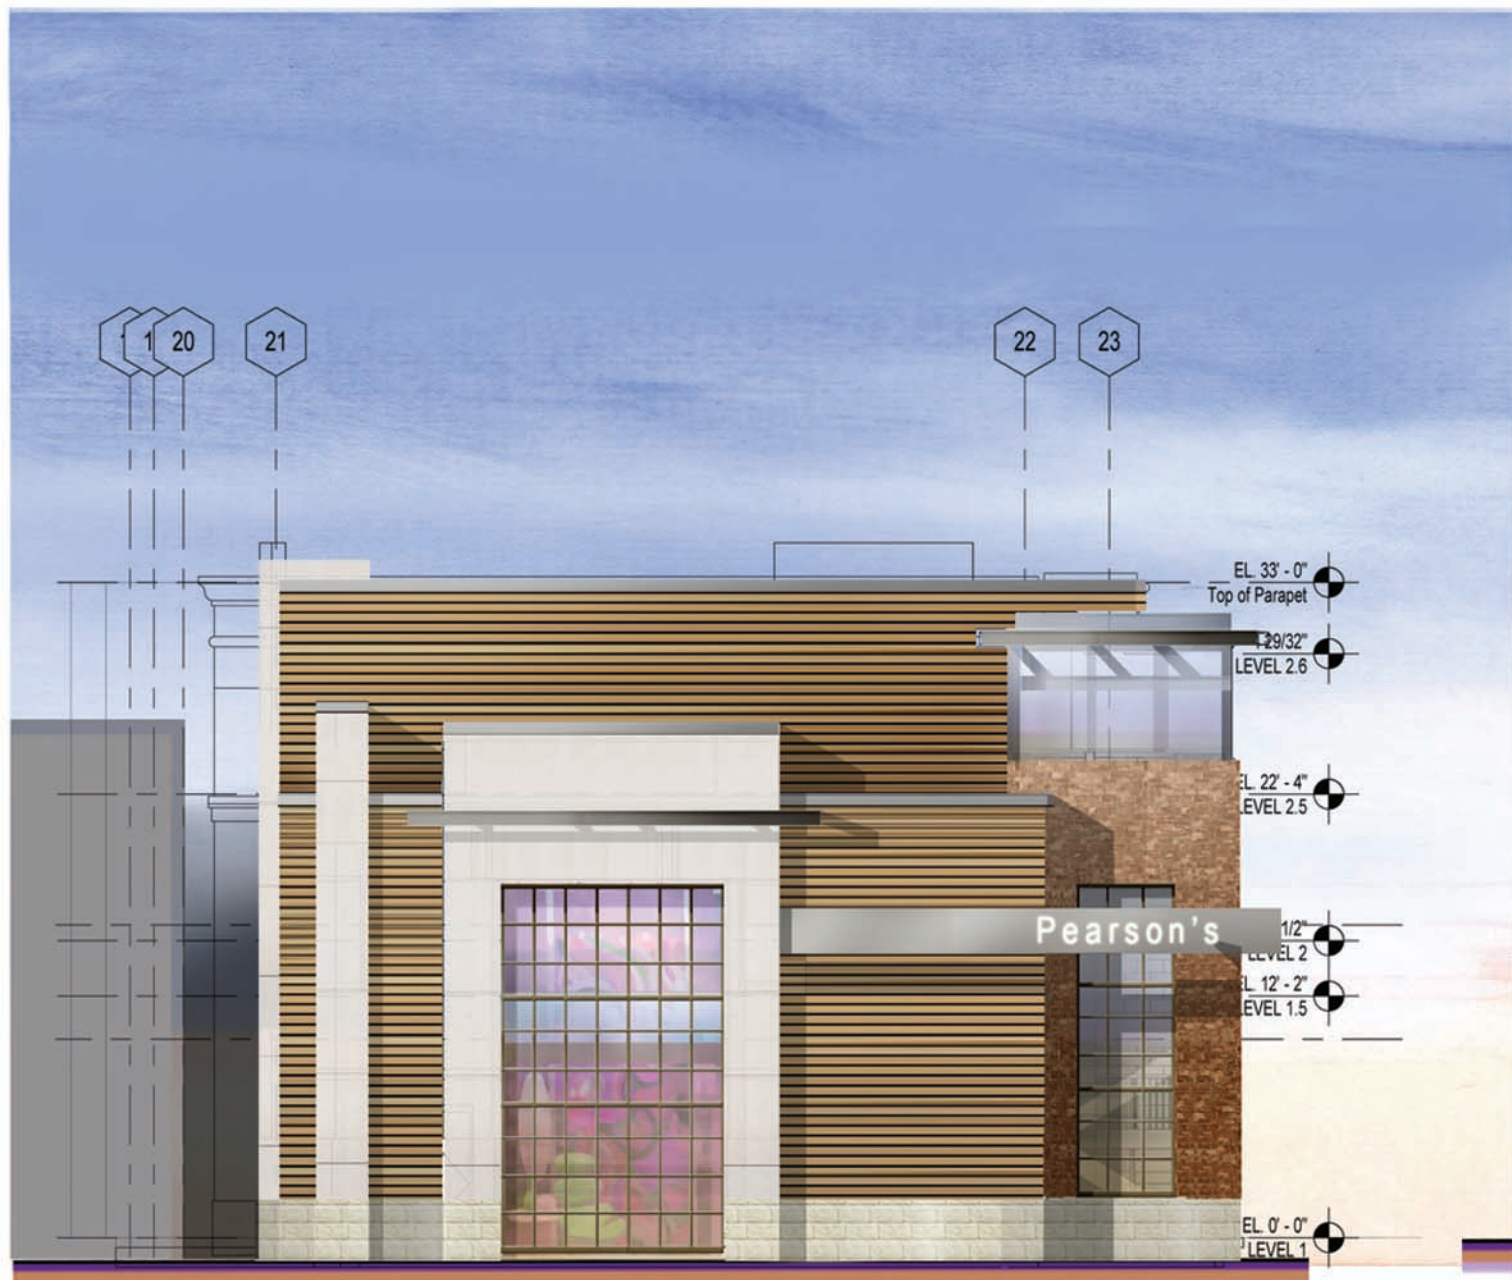

West Elevation



East Elevation



South Elevation

2013.0079

07 05 2013

Notes

Proposed Design Elevations

EARLY STREET RETAIL
Atlanta, Georgia




THE LOUDERMILK COMPANIES

© 2013 Cooper Carry, Inc., 191 Peachtree Street NE, Suite 2400, Atlanta, Georgia 30303 Tel. 404-237-2000 Fax 404-237-0276

License N° A A 26000496



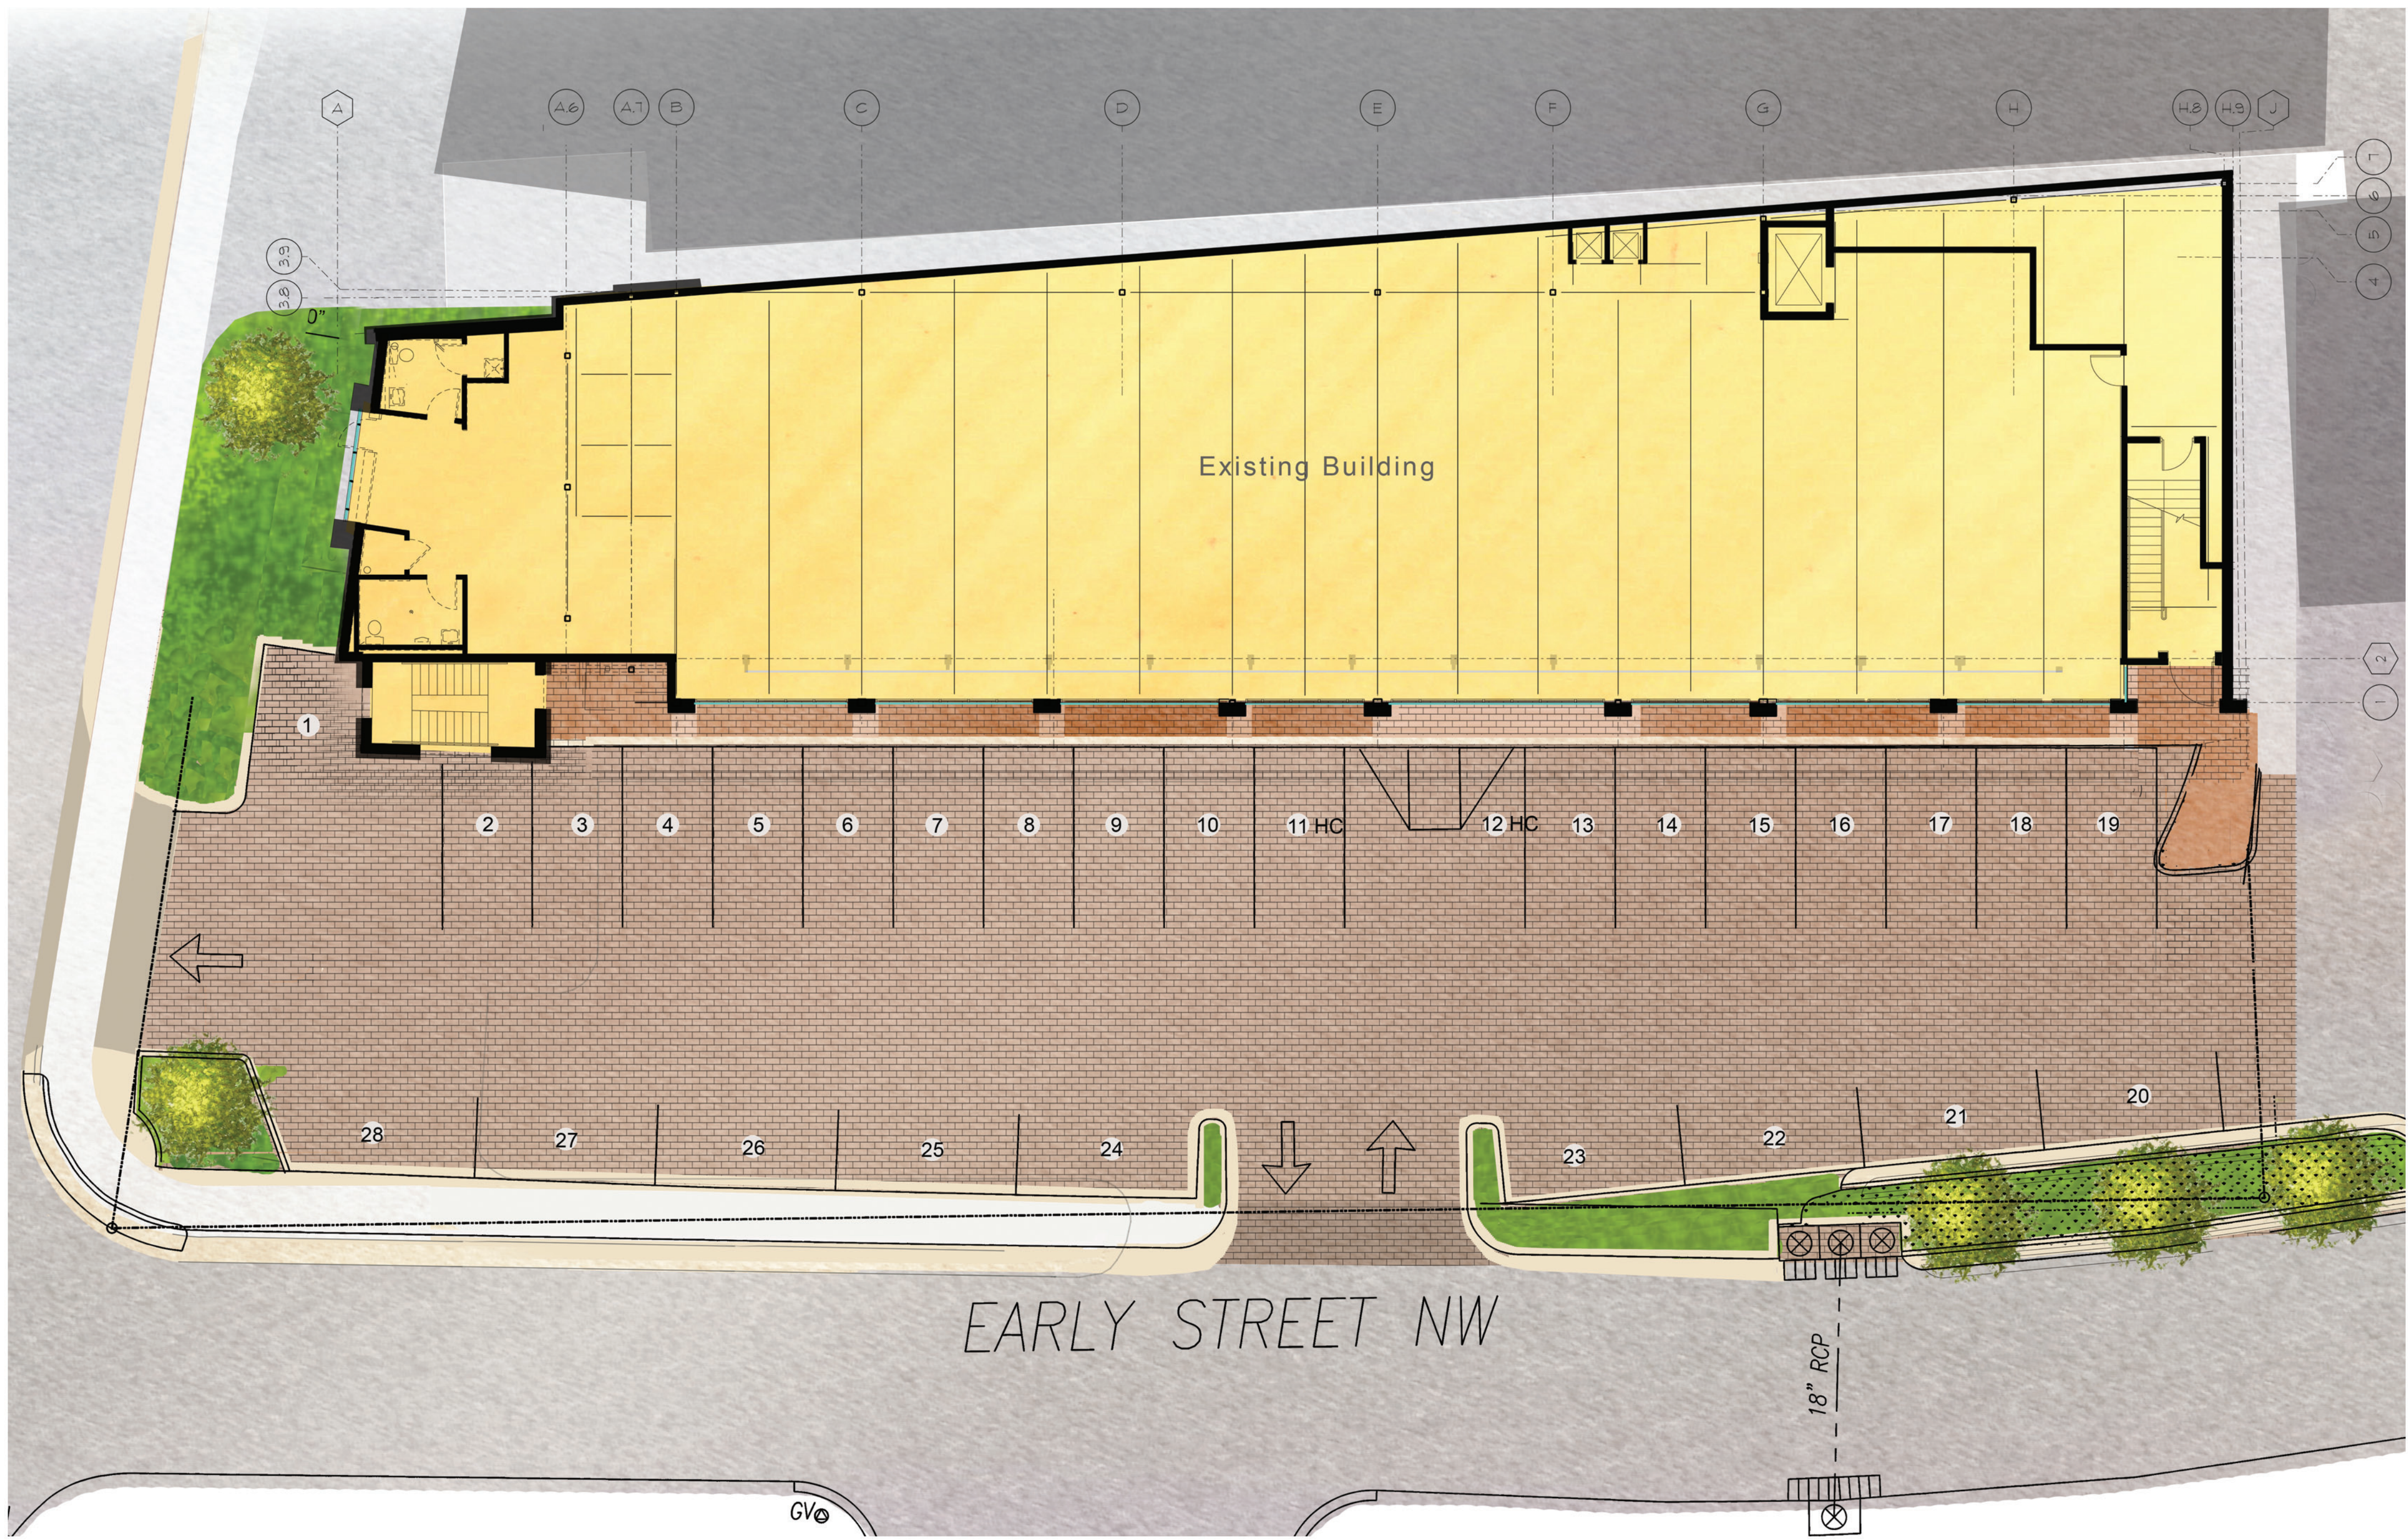

2013.0079

07 05 2013

Notes

Site Plan



THE LOUDERMILK COMPANIES

EARLY STREET RETAIL
Atlanta, Georgia



© 2013 Cooper Carry, Inc., 191 Peachtree Street NE, Suite 2400, Atlanta, Georgia 30303 Tel. 404-237-2000 Fax 404-237-0276

License N° AA 26000496