

HARRISON  
DESIGN


3188 Cains Hill Road NW  
Atlanta, GA 30328  
phone: (404) 365-7789  
fax: (404) 365-7789  
www.harrisondesign.com

All drawings are the property of Harrison Design and shall be returned at the completion of the project. No part of these drawings may be reproduced or used in any way without the written consent of Harrison Design. The contractor shall check and verify all dimensions shown on these drawings and report to Harrison Design before proceeding with the work. Harrison Design is not responsible for any errors or omissions on these drawings and is not to be held liable for any damages or claims resulting from the use of these drawings. Submission of these drawings to any public agency for any use does not constitute an endorsement or approval of these drawings by that agency. Harrison Design shall not be held liable for any damages or claims resulting from the use of these drawings.


# BUCKHEAD THEATER

3110 Roswell Rd, Atlanta, GA 30305

1 PROPOSED UPPER LEVEL FLOOR PLAN  
SCALE: 1/4" = 1'-0"

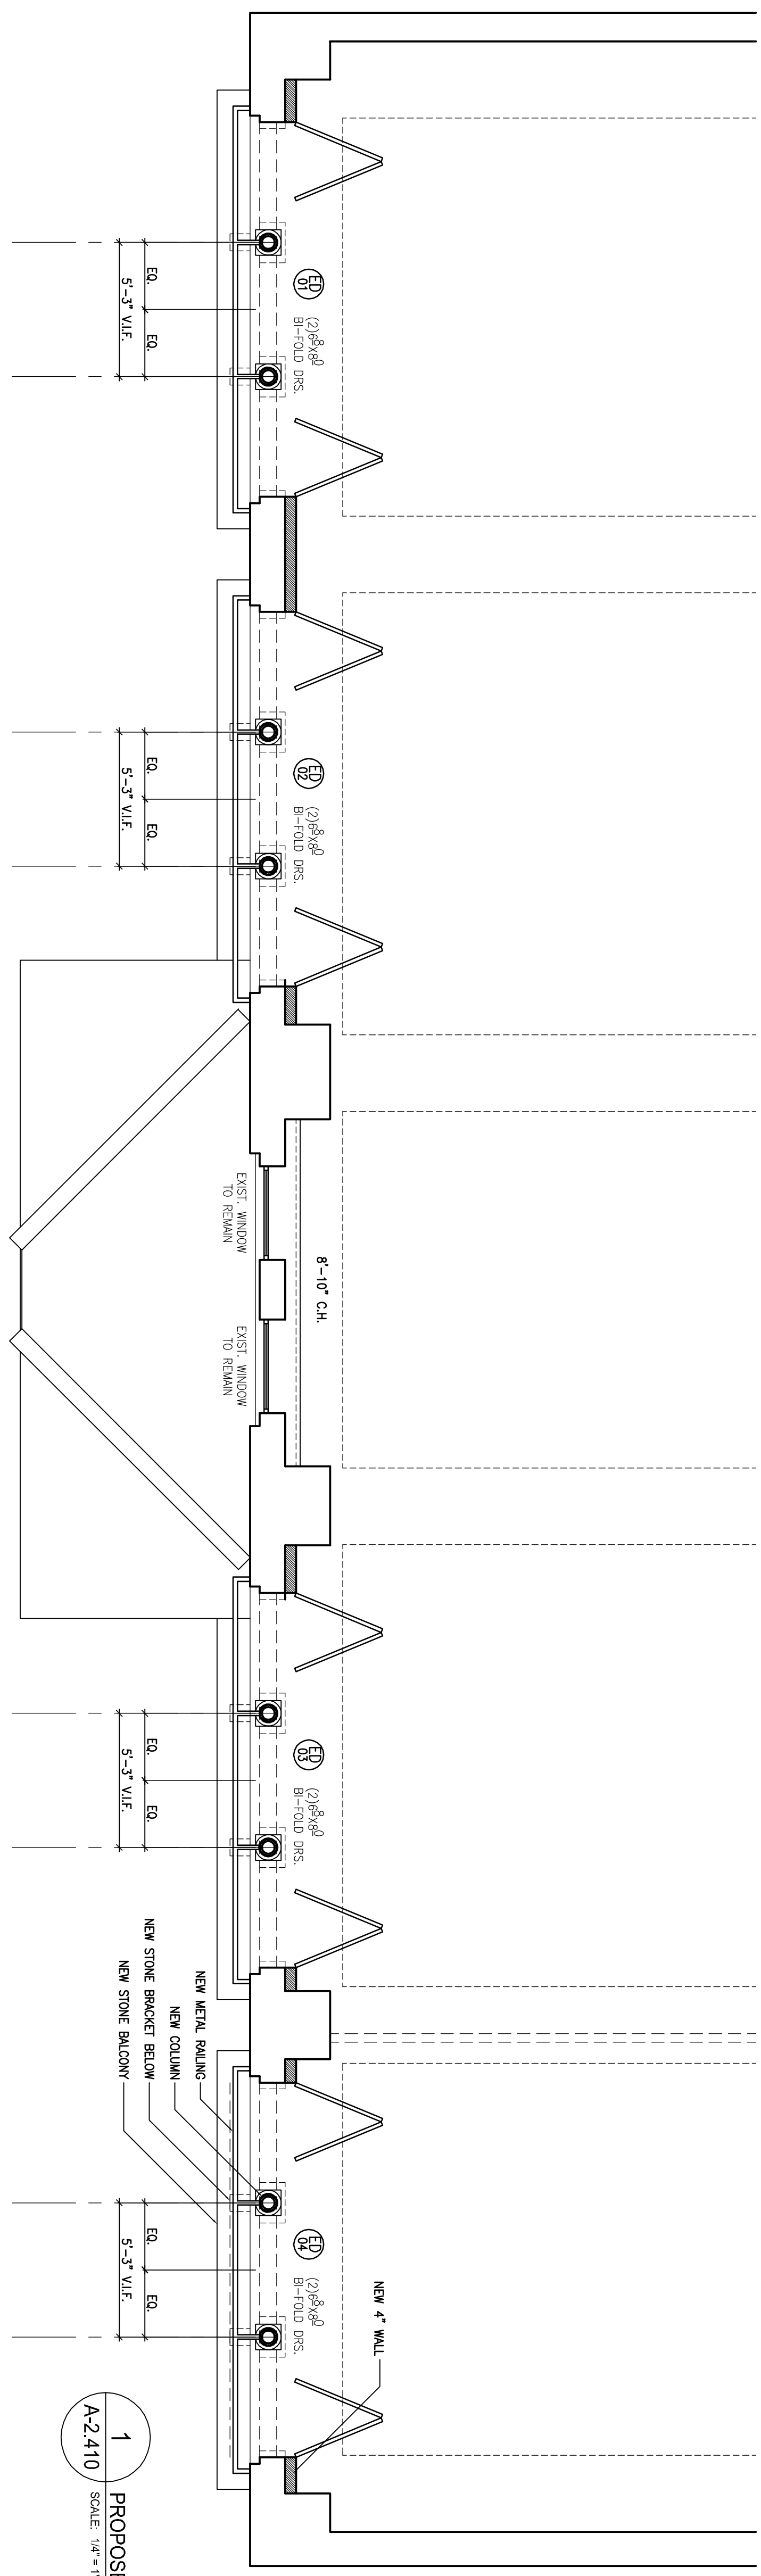

2 PROPOSED FRONT ELEVATION  
SCALE: 1/4" = 1'-0"

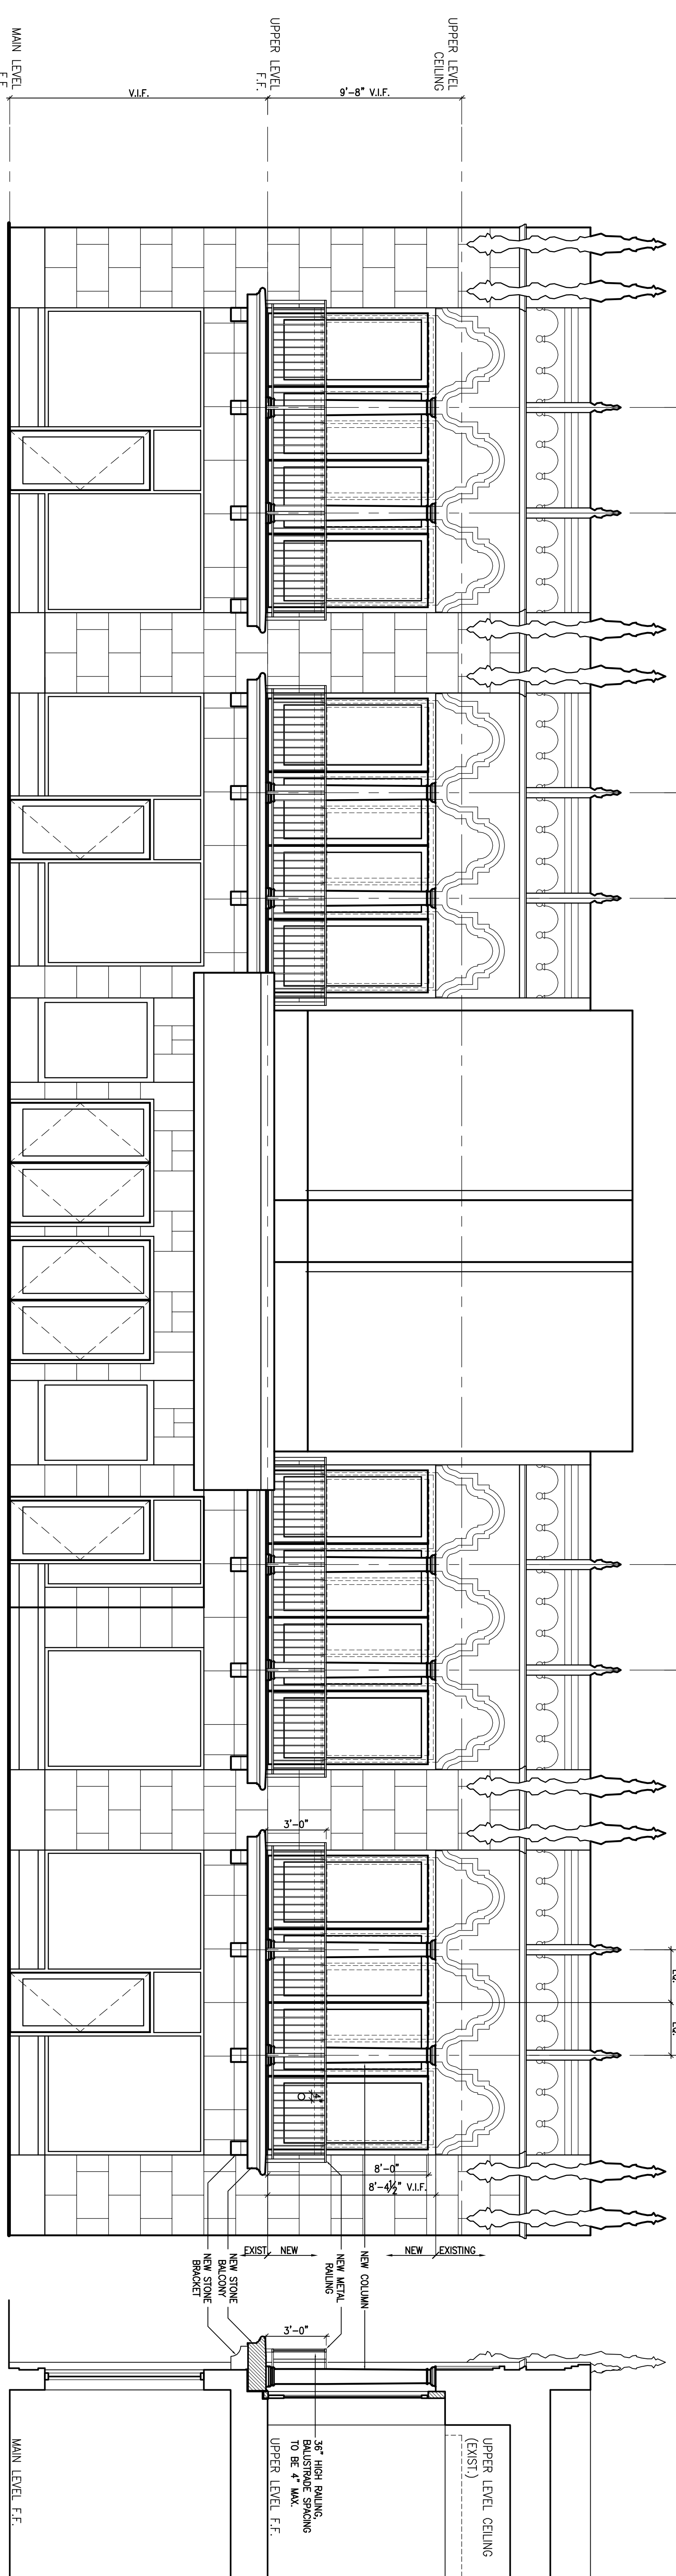

DATE	2014-08-27
SCALE	AS NOTED
DRAWN	ER
CHECKED	RP
PROJECT NO.	0000
TITLE	Proposed Upper Level Plan & Front Elevation
SHEET NUMBER	A-2.410