


MARTINA DRIVE

PIEDMONT ROAD

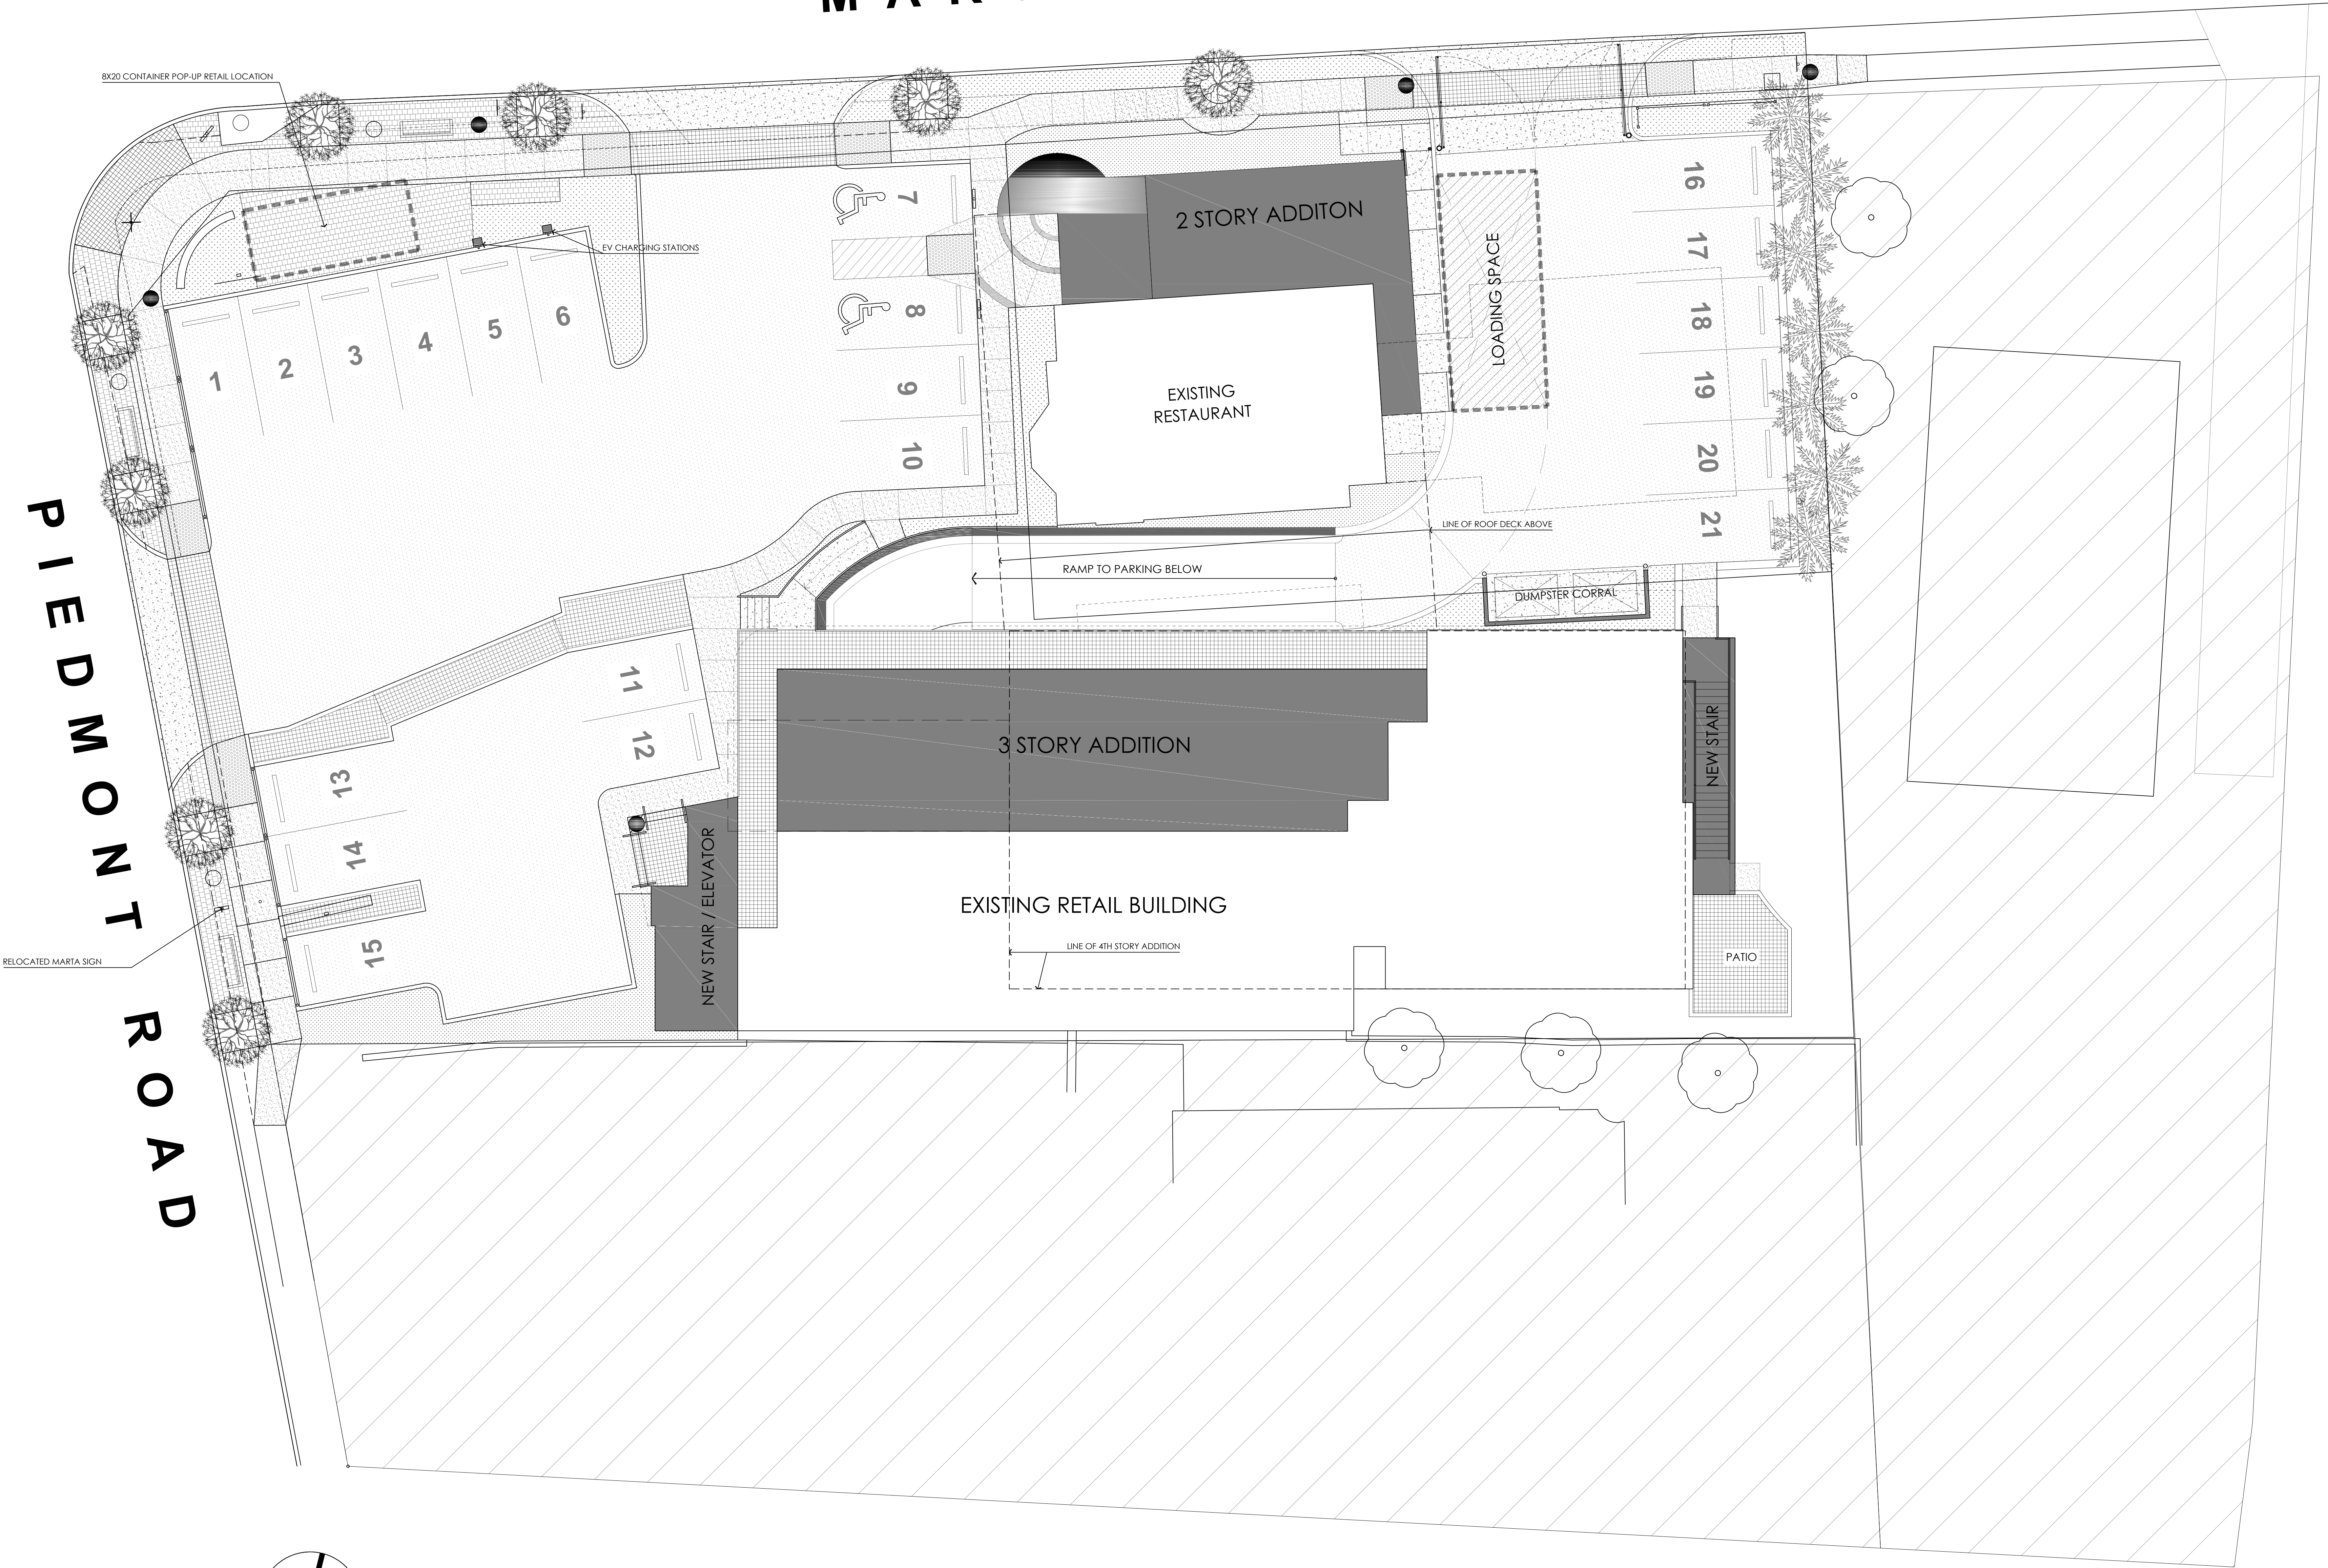

REVISION
08-28-22 DESIGN DEV. APPROVAL SI
08-31-22 SITE PLAN REVISION
09-02-22 SITE PLAN REVISION
11-02-22 SPI-S LB DRC COMMENTS
11-15-22 PEACHTREE HILL COMMEN
11-16-22 OWNER CHANGES
03-10-23 4TH FL. RESTAURANT ADDI

THE BUCKHEAD COLLECTION
REDEVELOPMENT AND EXPANSION
 3121 / 3125 PIEDMONT ROAD - ATLANTA, GEORGIA 30305
 DEVELOPER:
PARTINA LAND, LLC

INFO@RESTAURANT-DEVELOPMENT.COM

SHEET TITLE
SITE PLAN

1 SITE DEVELOPMENT PLAN
 SCALE: 1 / 8 " = 1 ' - 0 "


DATE	08-15-2022
PROJECT NO.	2022-0801
SHEET NO.	

SP.01



3 SOUTH ELEVATION

SCALE: 3 / 16 " = 1 ' - 0 "

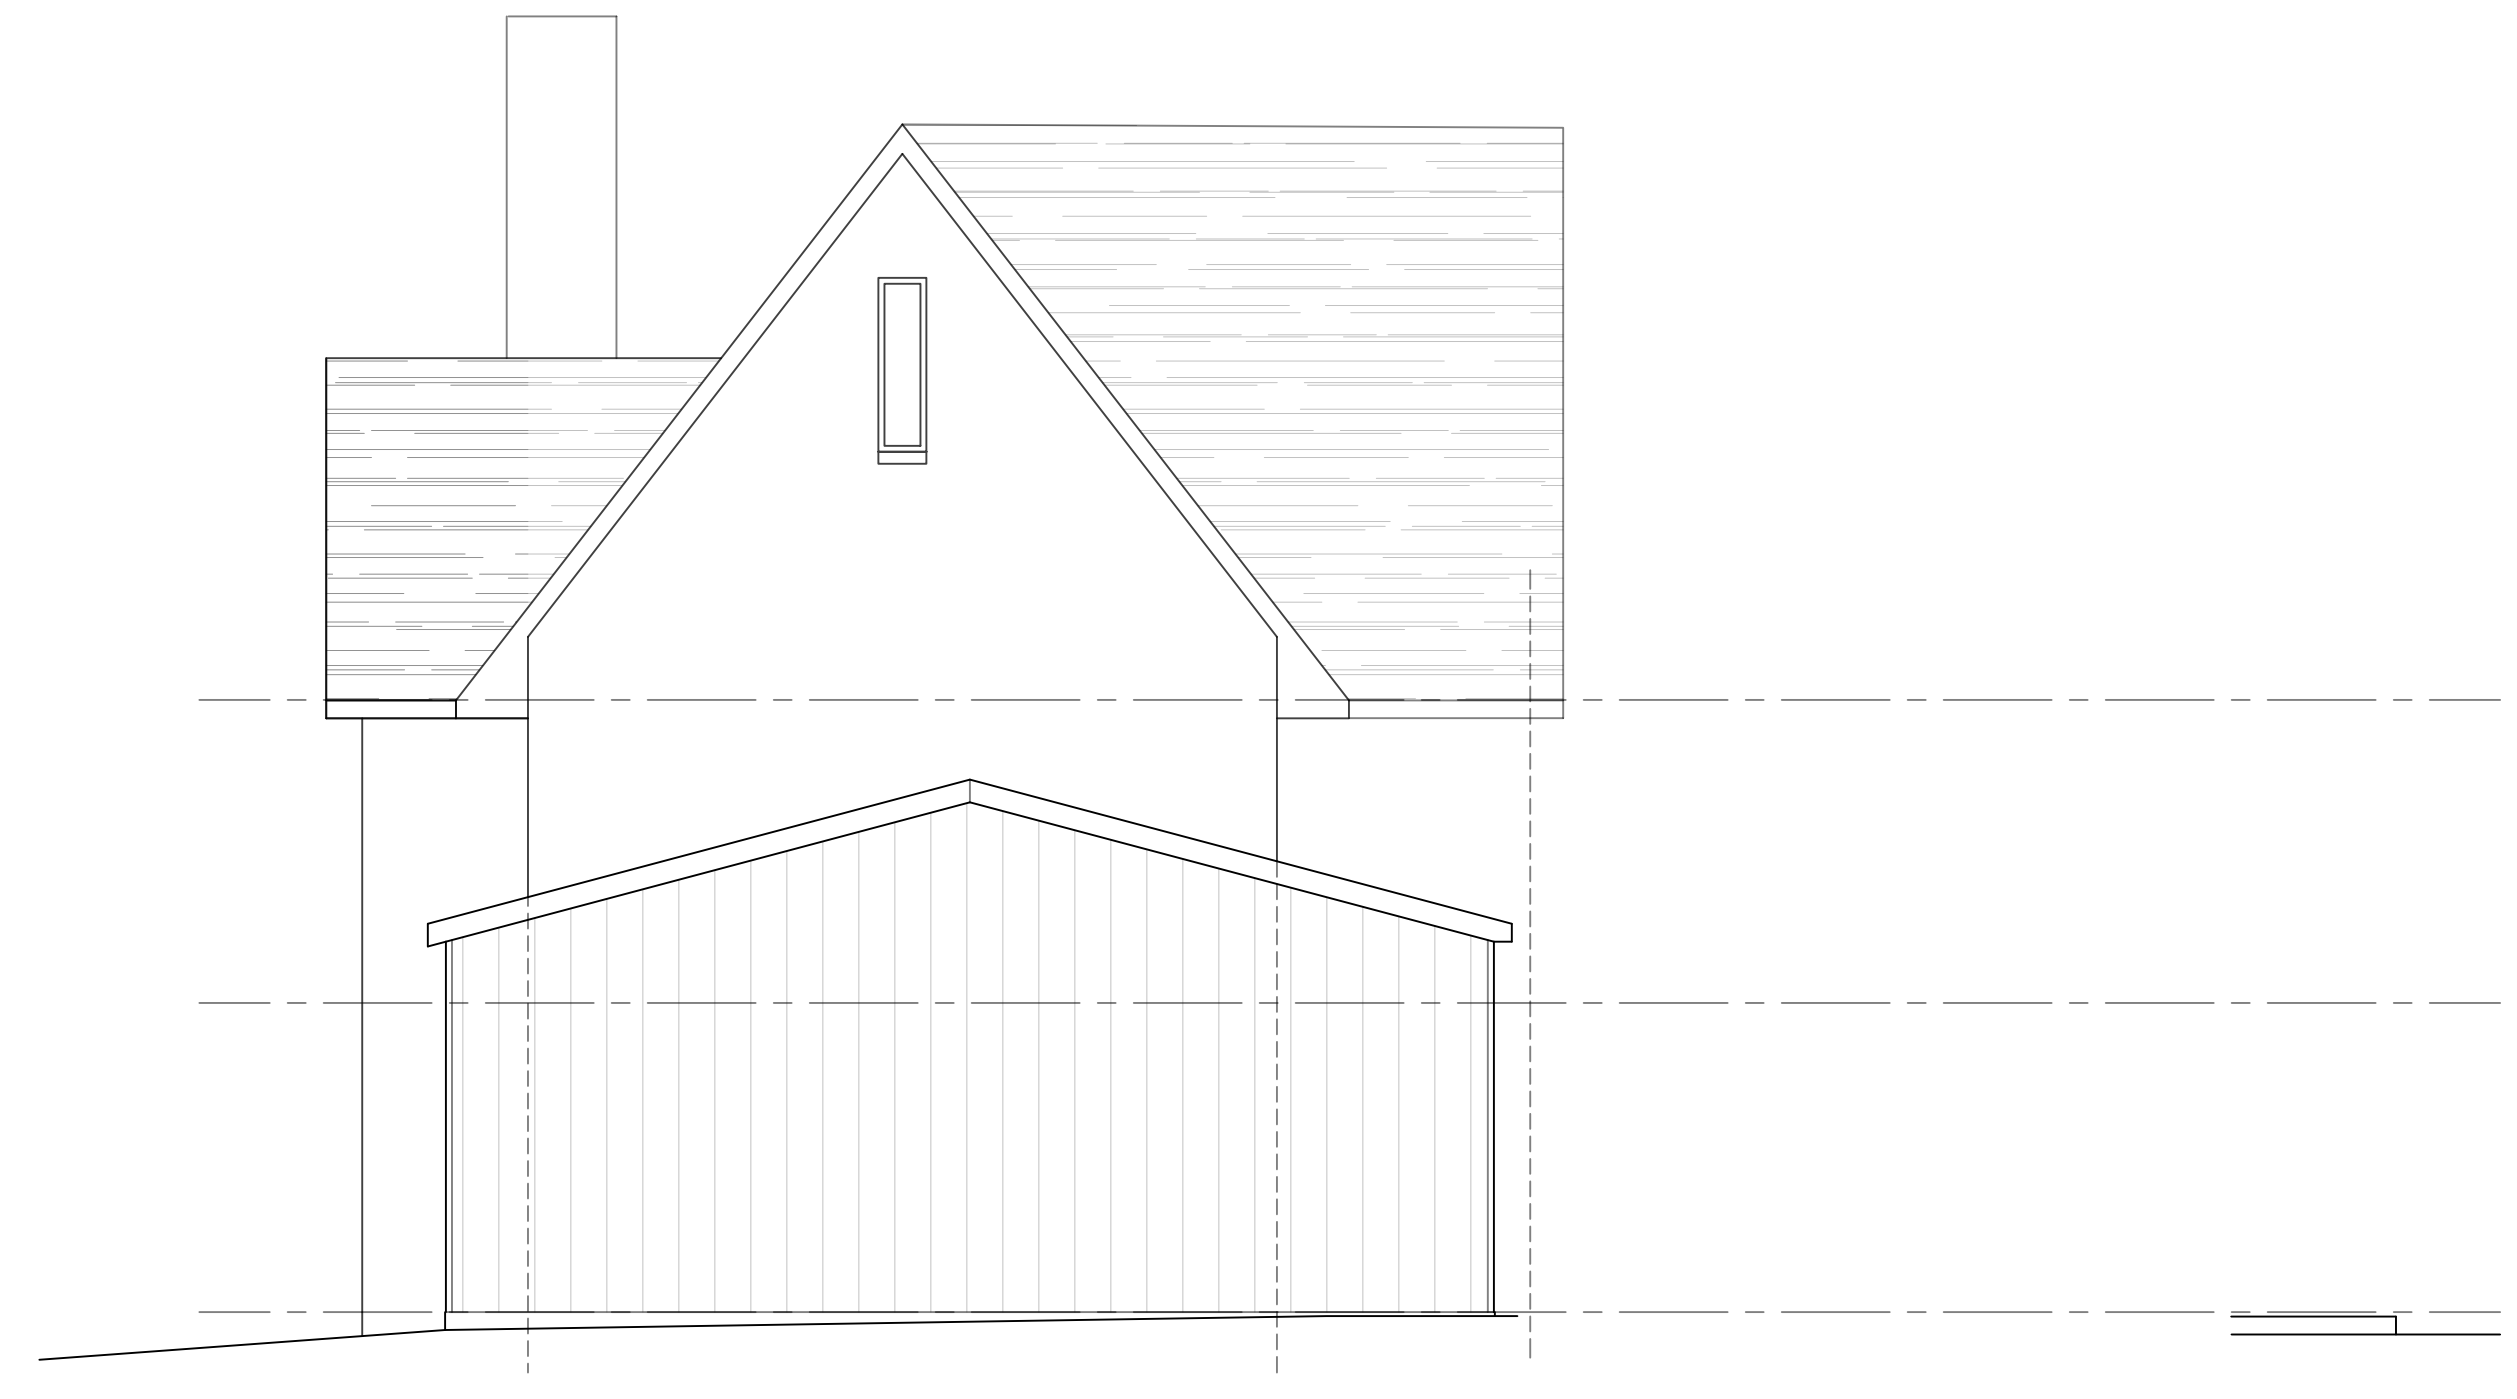

4 SOUTH ELEVATION

SCALE: 3 / 16 " = 1 ' - 0 "



1 WEST ELEVATION

SCALE: 3 / 16 " = 1 ' - 0 "



2 WEST ELEVATION

SCALE: 3 / 16 " = 1 ' - 0 "

REVISION
05-05-23 SUBMISSION FOR SAP

NO.	DATE	DESCRIPTION

THE BUCKHEAD COLLECTION
REDEVELOPMENT AND EXPANSION
3121 / 3125 PIEDMONT ROAD - ATLANTA, GEORGIA 30305
DEVELOPER:
PARTINA LAND, LLC

INFO@RESTAURANT-DEVELOPMENT.COM

SHEET TITLE
3125 BUILDING
EXISTING ELEVATIONS

DATE
05-01-2023

PROJECT NO.
2022-0801

SHEET NO.

NO.	DATE	DESCRIPTION


THE BUCKHEAD COLLECTION
REDEVELOPMENT AND EXPANSION
 3121 / 3125 PIEDMONT ROAD - ATLANTA, GEORGIA 30305
 DEVELOPER:
PARTINA LAND, LLC




3121 BUILDING
EXISTING ELEVATIONS

DATE
05-01-2023
 PROJECT NO.
2022-0801
 SHEET NO.

A0.32

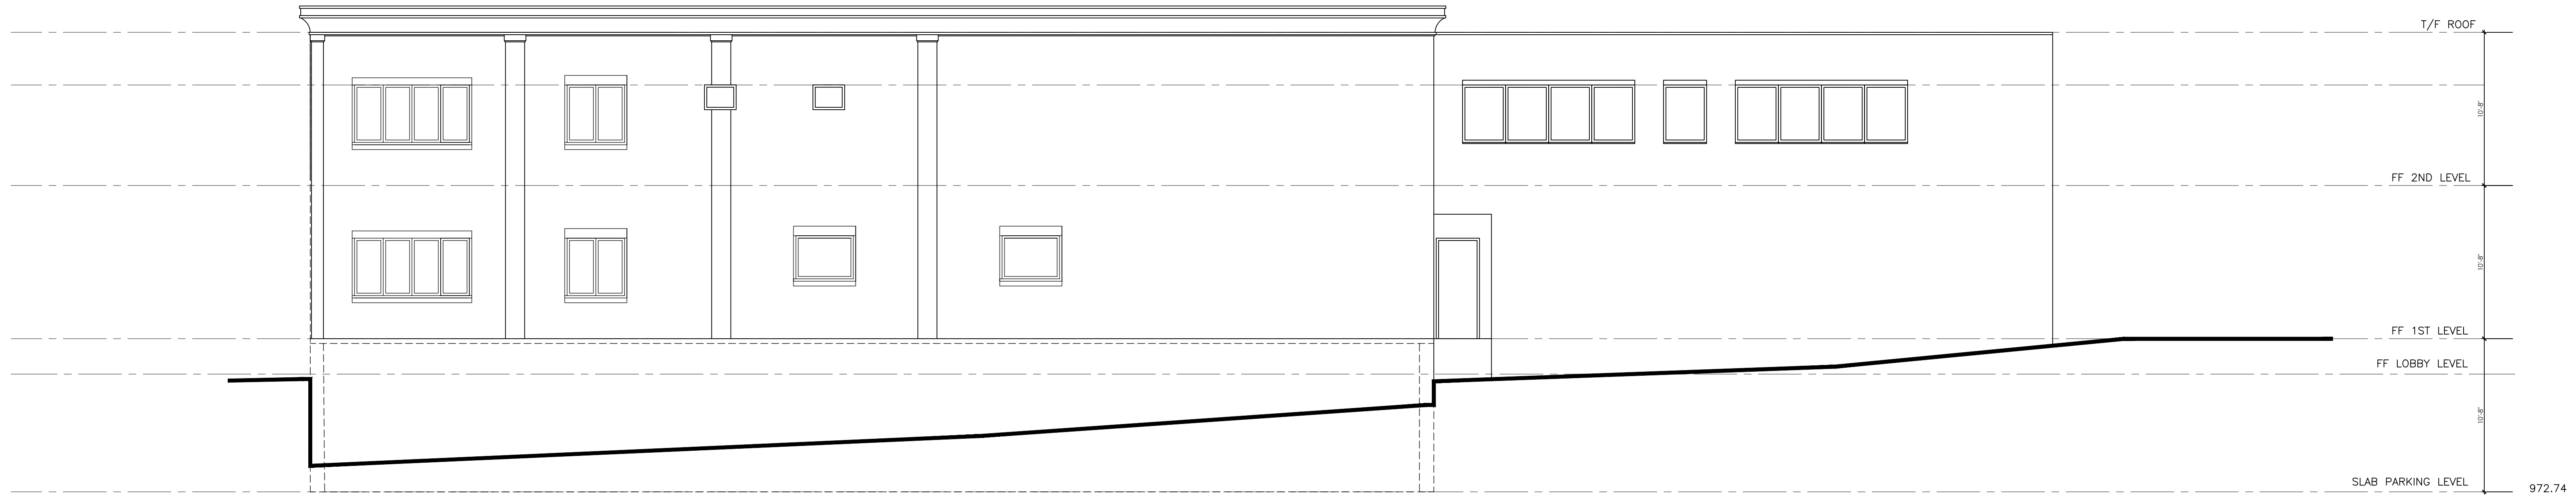


2 SOUTH ELEVATION - EXISTING
 SCALE: 3 / 16 " = 1 ' - 0 "

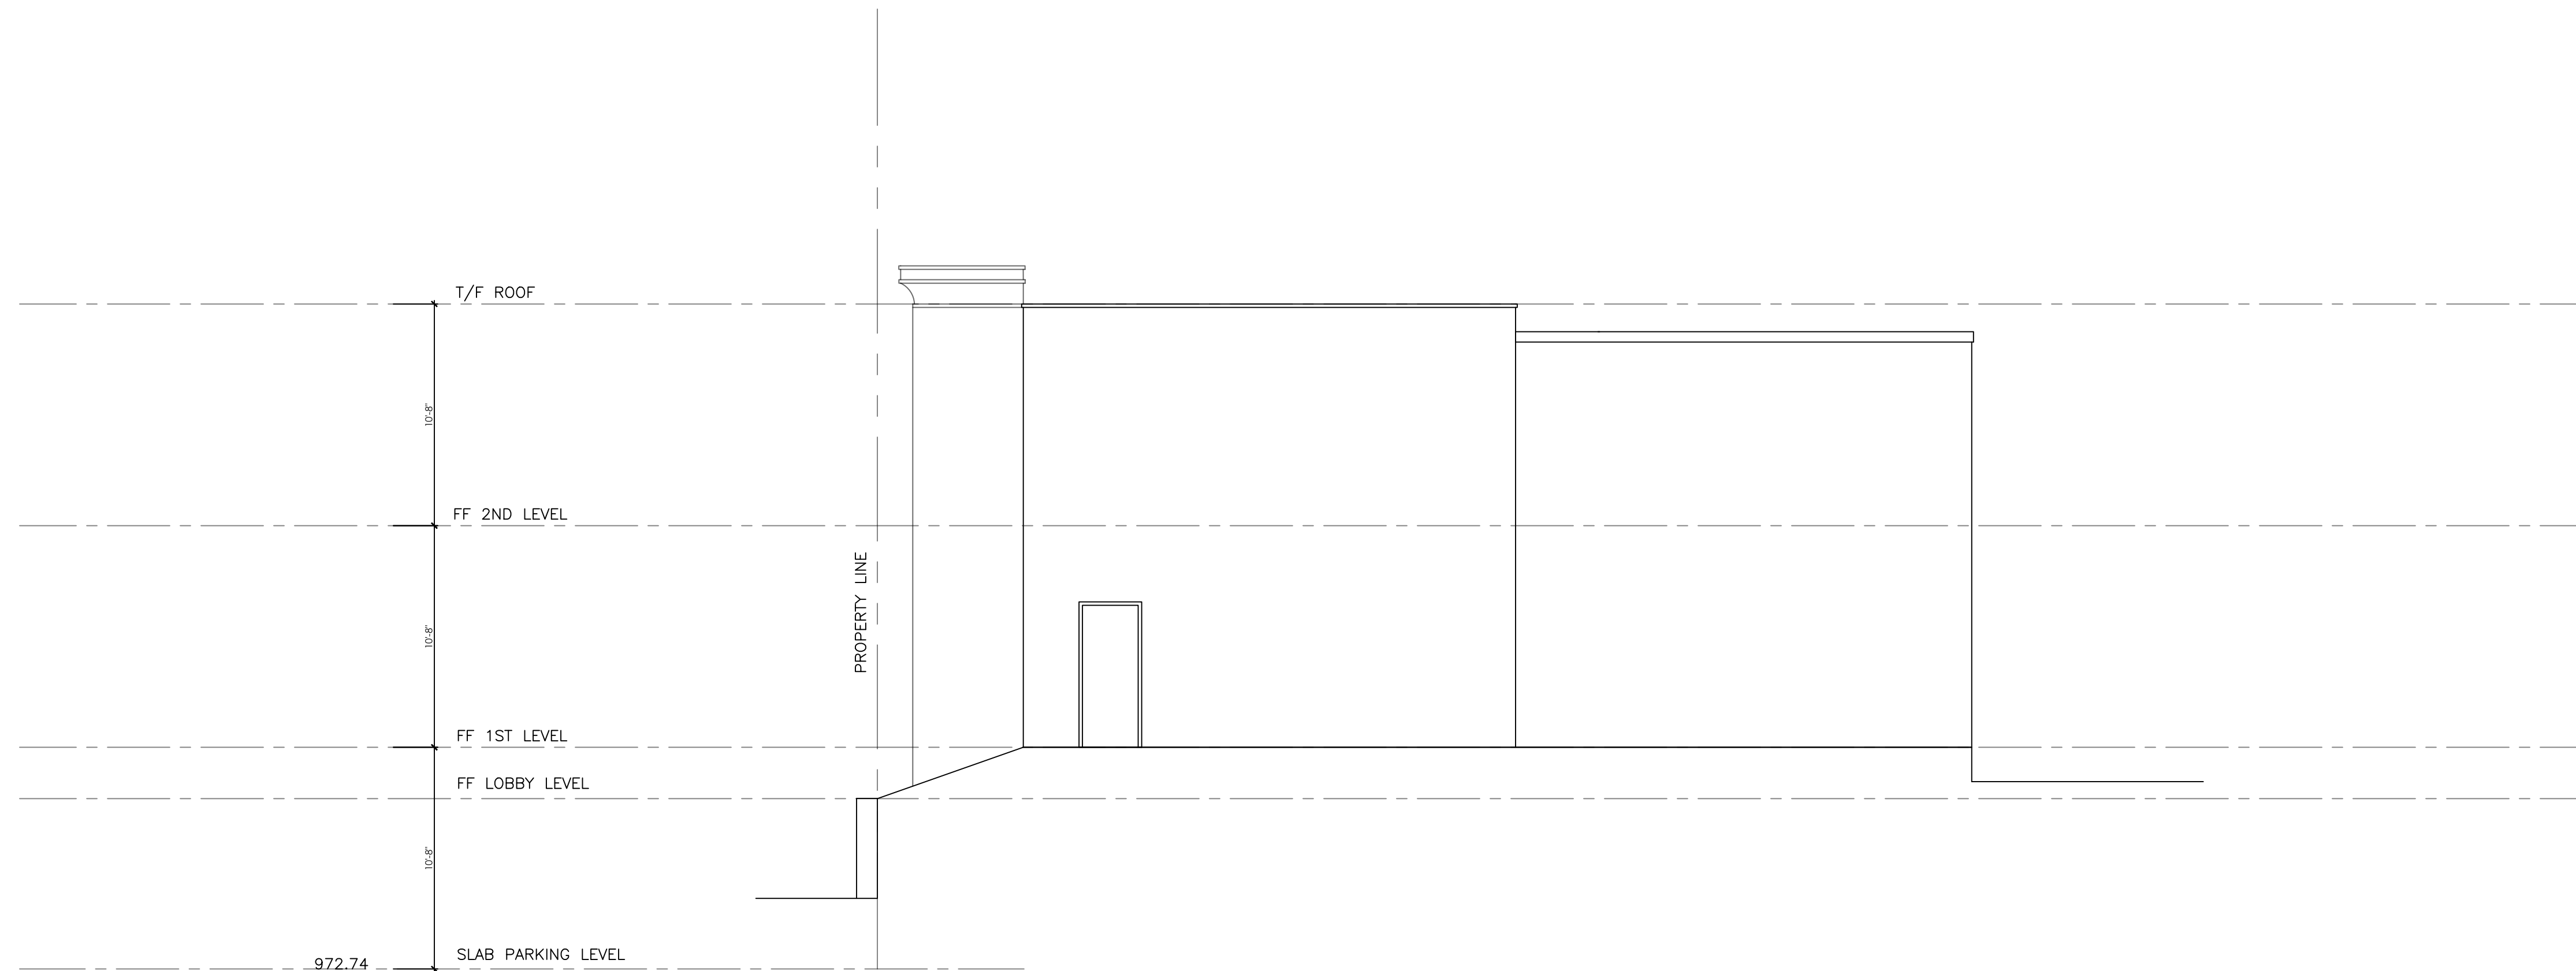

1 EAST ELEVATION - EXISTING
 SCALE: 3 / 16 " = 1 ' - 0 "

REVISION	
05-05-23	SUBMISSION FOR SAP

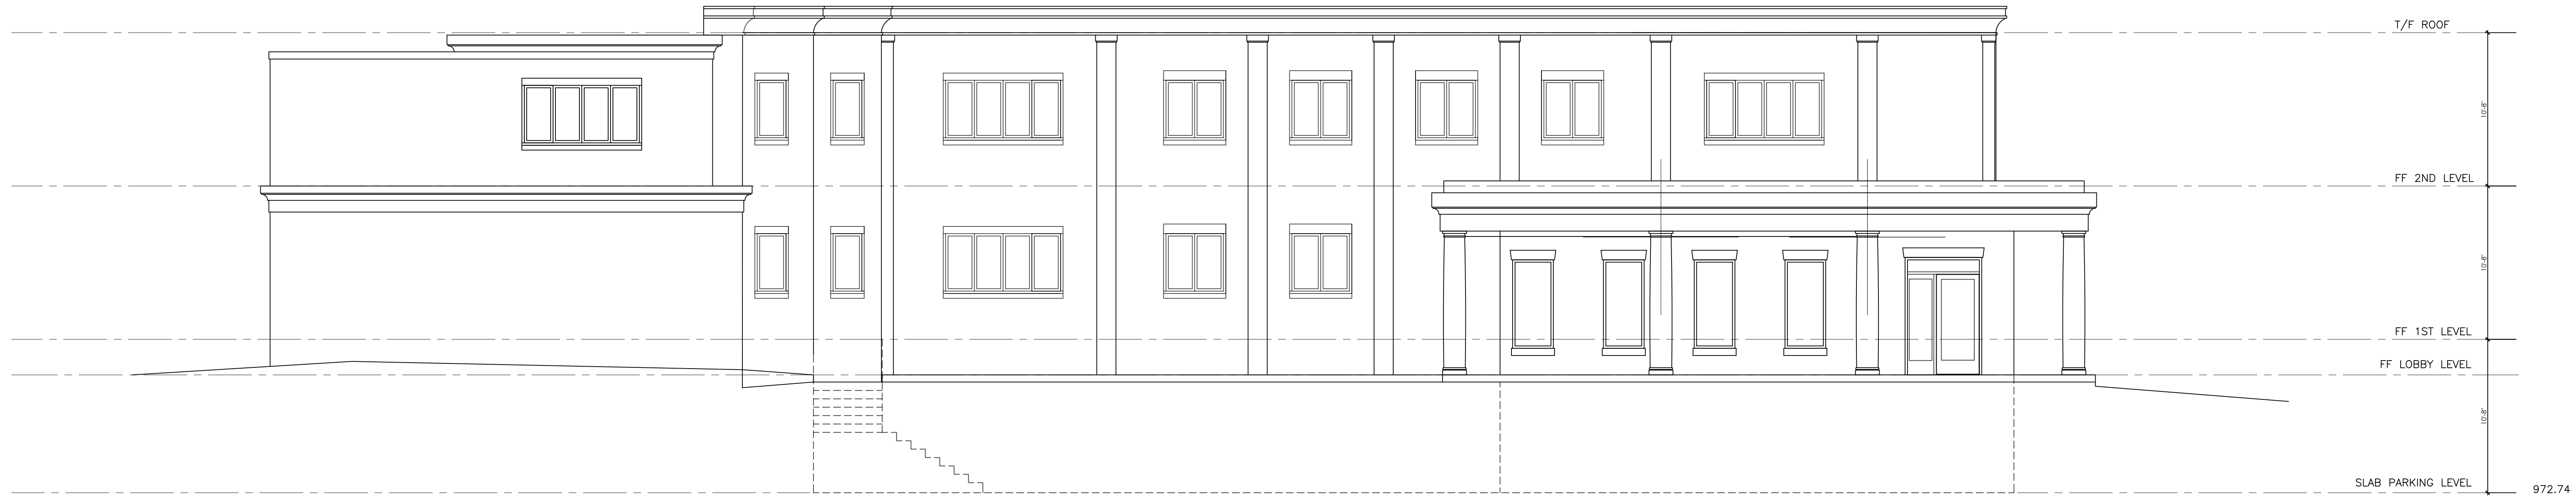

2 NORTH ELEVATION - EXISTING
 SCALE: 3 / 16 " = 1 ' - 0 "



1 WEST ELEVATION - EXISTING
 SCALE: 3 / 16 " = 1 ' - 0 "

THE BUCKHEAD COLLECTION
REDEVELOPMENT AND EXPANSION
 3121 / 3125 PIEDMONT ROAD - ATLANTA, GEORGIA 30305
 DEVELOPER:
PARTINA LAND, LLC



3125 BUILDING
EXISTING ELEVATIONS

DATE	05-01-2023
PROJECT NO.	2022-0801
SHEET NO.	

A0.33



3125 & 3121 PIEDMONT ROAD
REIMAGE & EXPANSION DESIGN

12 May 2023

