SOUTHERN CRAFT TAP HOUSE AND KITCHEN

3182 ROSWELL ROAD, ATLANTA, GA 30305

SPI-9
DEVELOPMENT REVIEW
08.31.18

PROJECT LOCATION Cardio Page Maps Lost Dog Tavern Lost D

PROJECT NARRATIVE

Managing Partner:

Marshall Whidby

3182 Roswell Rd.

ARCHITECT:

Atlanta, Ga., 30305

Duluth, Ga 30097

Contact: Kirby Pate

Phone: 770.814.0885

ARCHITECTURAL

COVER SHEET

FLOOR PLANS

ELEVATIONS

CONCEPT SITE PLAN

Phone: 404-277-6578

Pate Design Group, Inc.

4168 Abbotts Bridge Rd. Suite 200

INDEX of DRAWINGS

SCOPE OF WORK IS TO CONVERT THE FORMER LOST DOG TAVERN INTO A NEW RESTAURANT TO BE KNOWN AS

SOUTHERN CRAFT TAP AND KITCHEN


THE EXISTING REAR DECK WOULD BE ENCLOSED AND A NEW DECK CONSTRUCTED ON REAR OF MAIN STRUCTURE

THE MAIN LEVEL WOULD BE RECONFIGURED FOR THE RESTAURANT, THE LOWER LEVEL WILL BE UPFITTED FOR THE COMMERCIAL KITCHEN

THE COURTYARD WOULD BE CLEANED UP AND INCLUDE NEW TOILETS AND OUTSIDE SERVING STATION

EXISTING FRONT INSPI



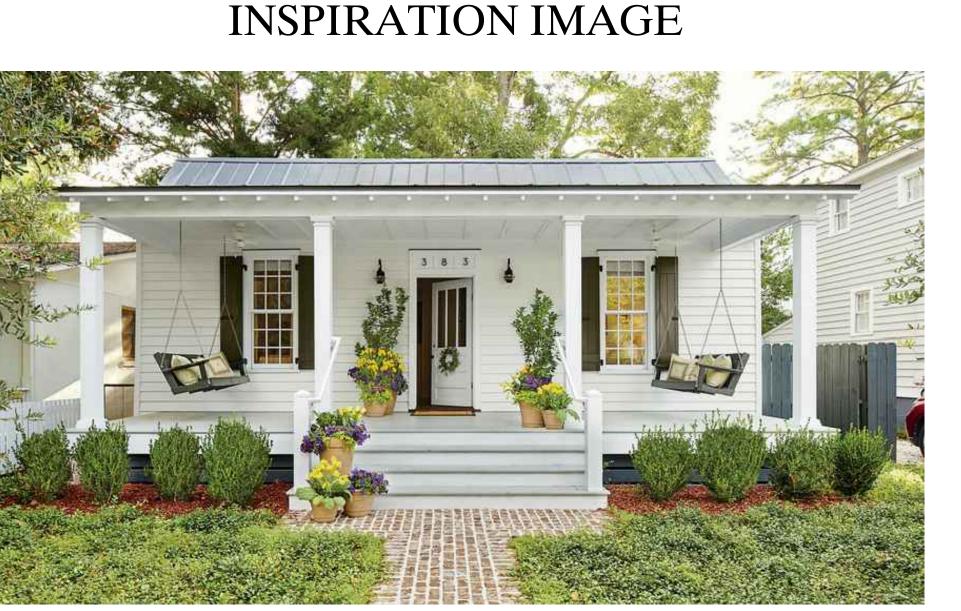



Pate Design Group, Inc.

Architecture / Interiors

4168 Abbotts Bridge Road Duluth, Georgia 30097

> (p) 770-814-0885 (f) 770-814-0886


kirby@patedesigngroup.com

AP HOUSE &KITCHEN
3182 ROSWELL RD.
ATLANTA GA 30305


No.	Date	Description

SPI-9 COVER

Drawn	
<u>KP</u>	
Checked	
Contract No.	
Scale	
N.T.S.	
Date	
08.31.17	$\wedge \cap \cap$
Last Rev.	AU.U

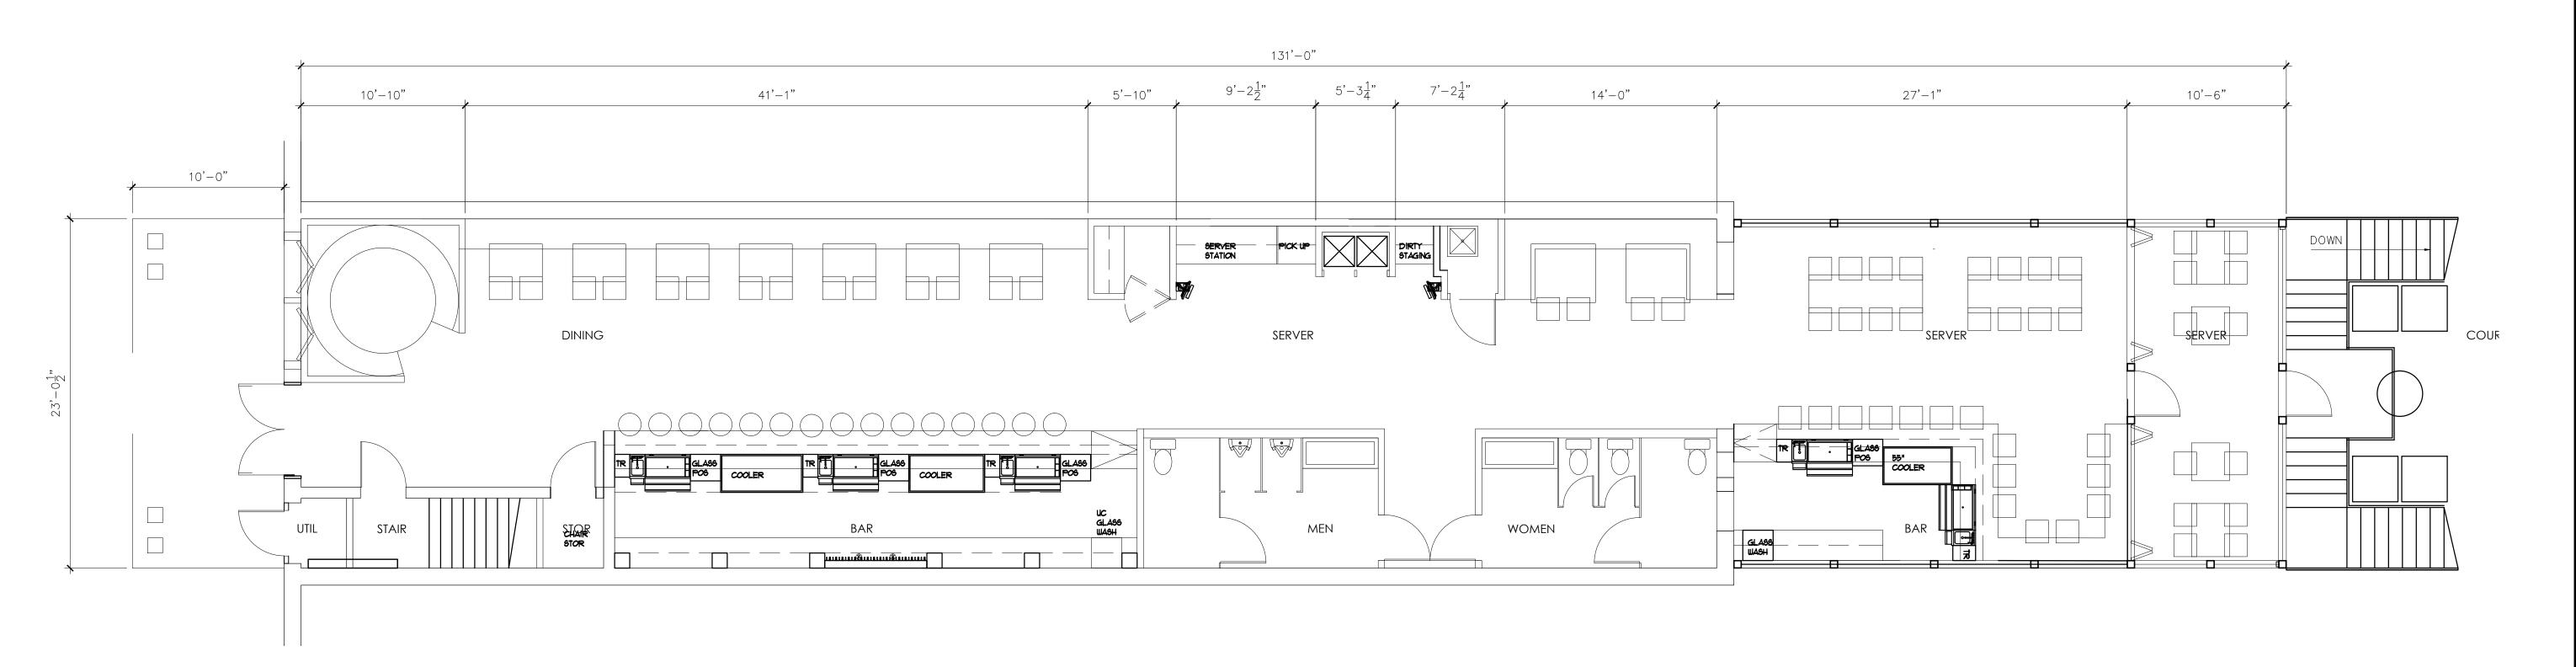

$2 \, {\textstyle \frac{PROPOSED\ MAIN\ LEVEL\ PLAN}{{}_{3/16"=1"-0"}}}$

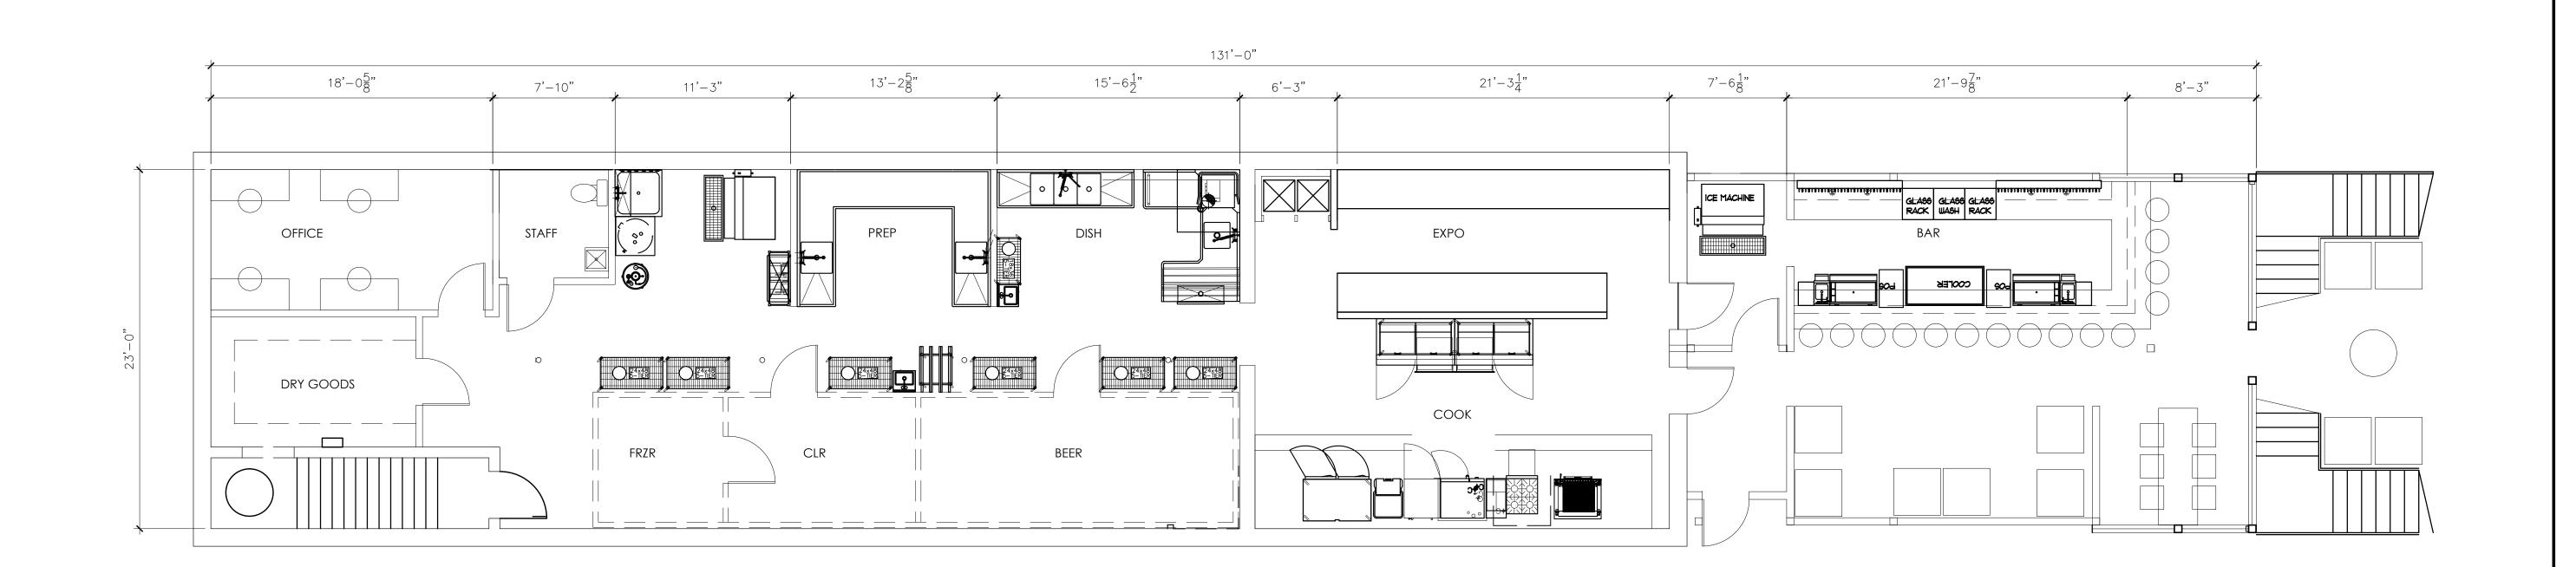

 $1 \, \, \frac{\text{PROPOSED LOWER LEVEL PLAN}}{_{3/16"=1'\text{-}0"}}$



Pate Design Group, Inc.

Architecture / Interiors

4168 Abbotts Bridge Road Duluth, Georgia 30097

(p) 770-814-0885 (f) 770-814-0886

kirby@patedesigngroup.com


OUTHERN CRAFT
AP HOUSE &KITCHEN
3182 ROSWELL RD.
ATLANTA, GA 30305


A RENOVATION

No.	Date	Description	


PROPOSED FLOOR PLANS

Drawn	
TB	
Checked	
KEP	
Contract No.	
Scale	
AS IND.	
Date	
08.31.18	Δ11
Last Rev.	
	x of sheets

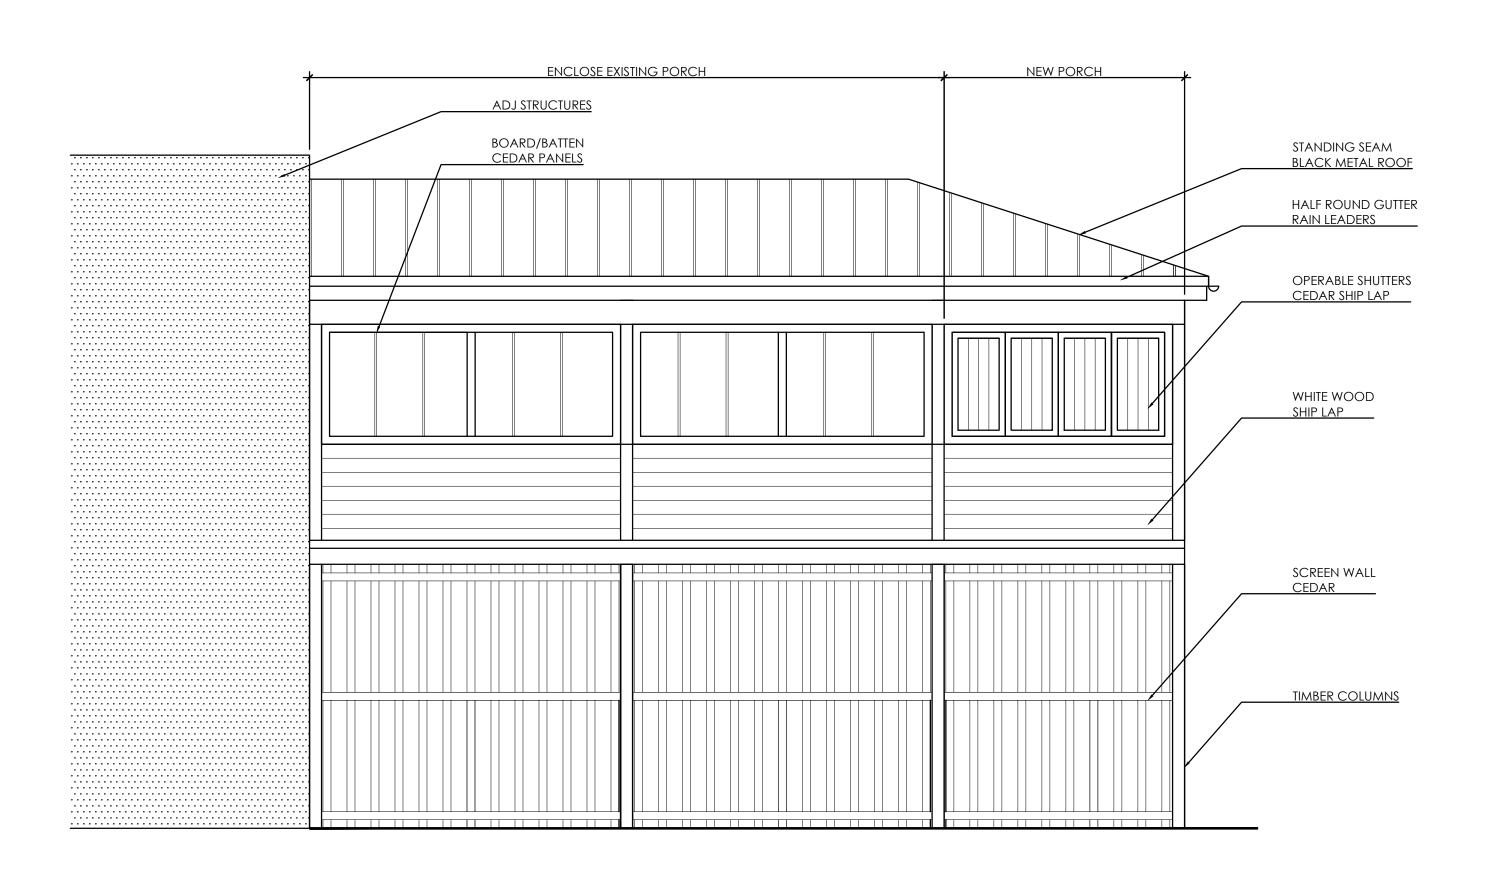


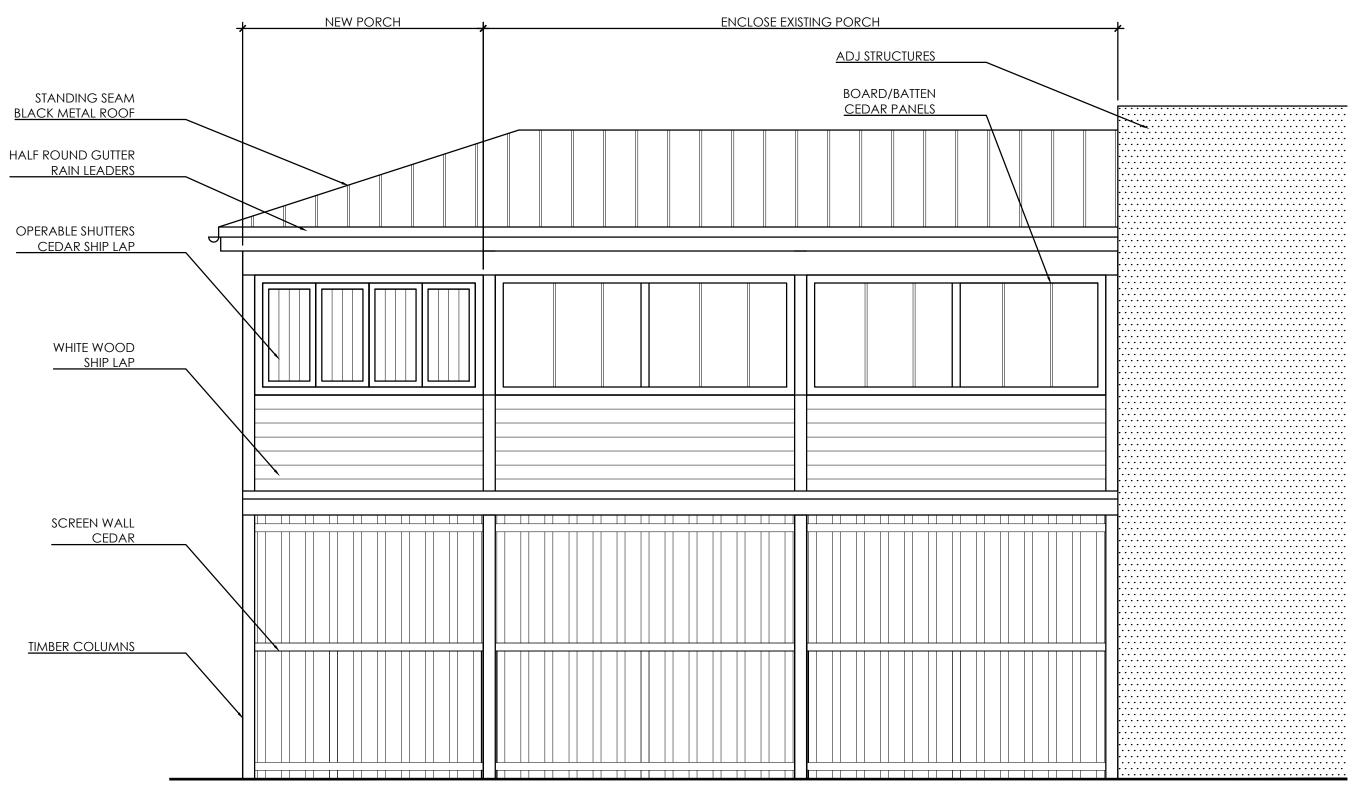

 $4 \frac{\text{LEFT ELEVATION}}{\text{SCALE: } 1/4"=1'-0"}$

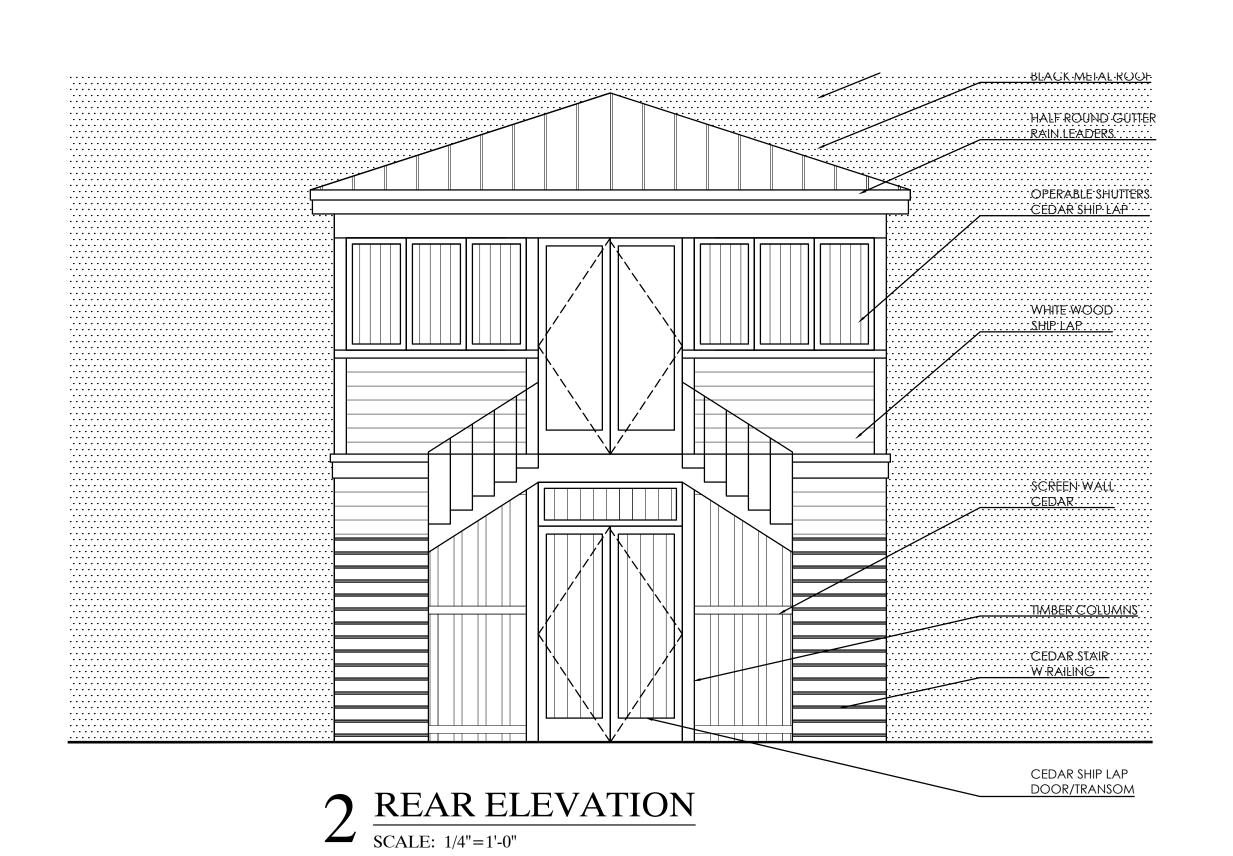

 $3_{\frac{\text{RIGHT ELEVATION}}{\text{SCALE: } 1/4"=1'-0"}}$

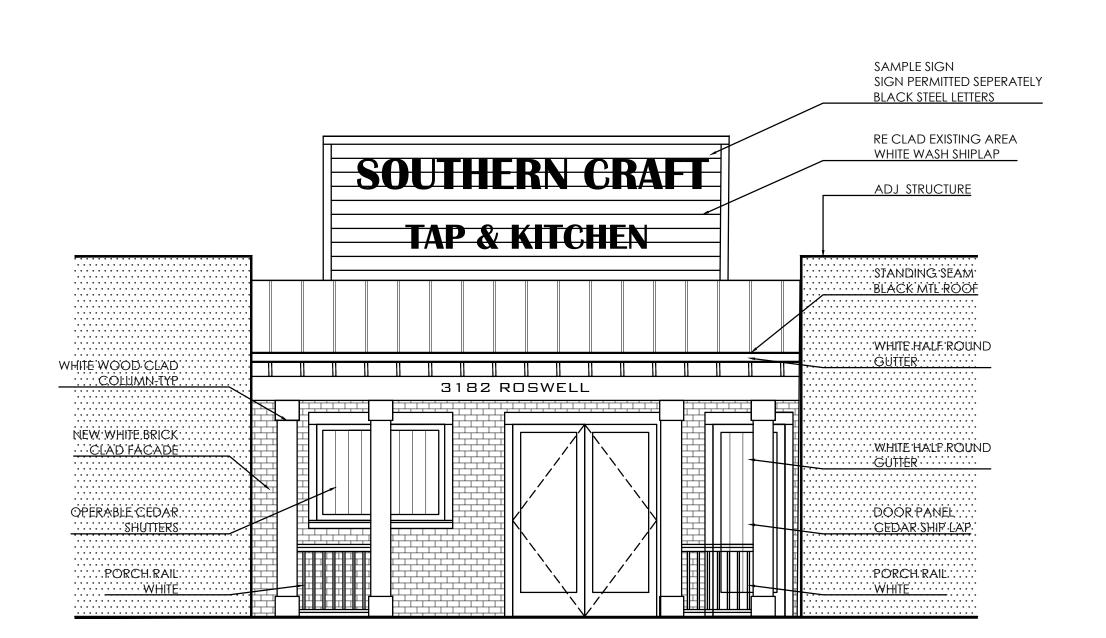

 $1_{\frac{\text{FRONT ELEVATION}}{\text{SCALE: } 1/4"=1'-0"}}$



Pate Design Group, Inc.

Architecture / Interiors

4168 Abbotts Bridge Road Duluth, Georgia 30097

(p) 770-814-0885 (f) 770-814-0886

kirby@patedesigngroup.com


SOUTHERN CRAFT
FAP HOUSE & KITCHEN
3182 ROSWELL RD.
ATLANTA, GA 30305


A RENOVATION

No.	Date	Description

PROPOSED ELEVATIONS

Drawn	z
Checked	
$\overline{\textit{Contract No}}.$	
Scale	Z A A A
Date	
08.31.18	A2.1
Last Rev.	x of sheets

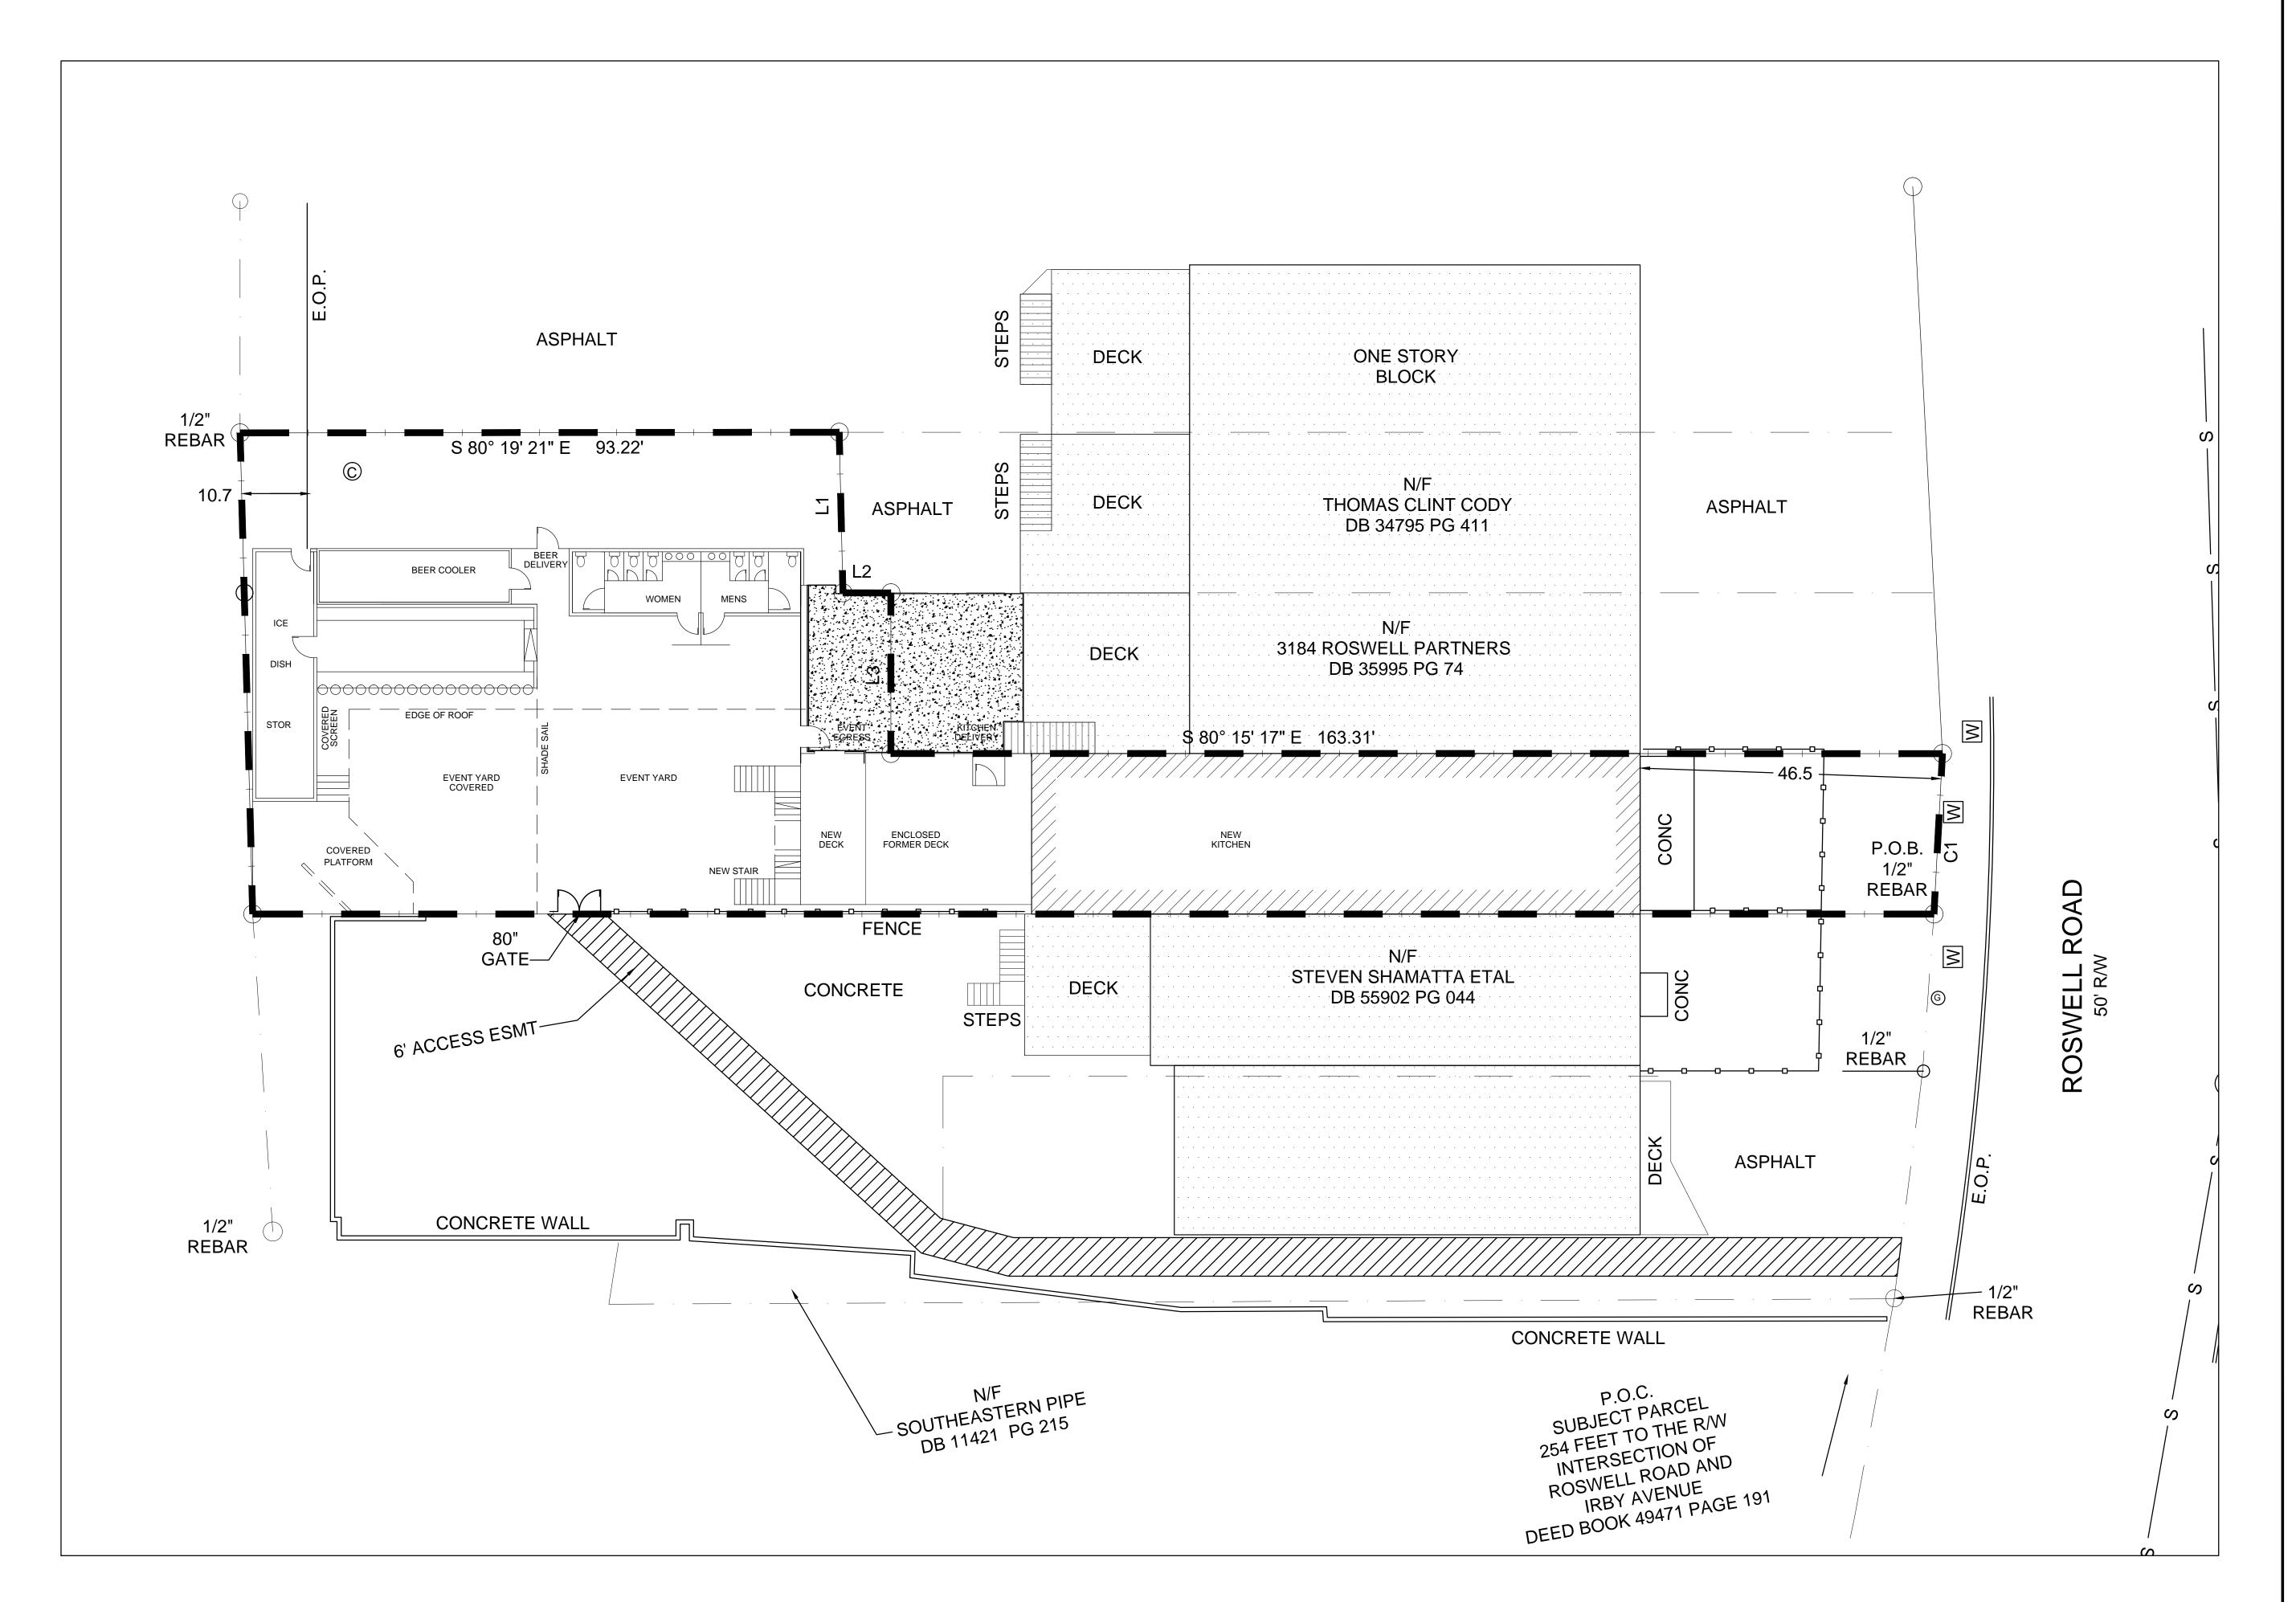

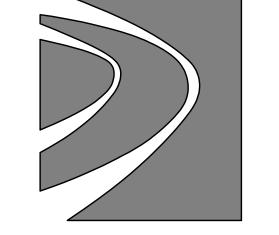

Pate Design Group, Inc.

Architecture / Interiors

4168 Abbotts Bridge Road Duluth, Georgia 30097

> (p) 770-814-0885 (f) 770-814-0886

kirby@patedesigngroup.com

UTHERN CRAFT PHOUSE &KITCHEN 182 ROSWELL RD.

RENOVATION

No.	Date	Description

SITE PLAN

Drawn	
KP	
Checked	
Contract No.	
Scale	
AS IND.	
Date	
08.31.18	Δ91
$\overline{Last\ Rev.}$	