





RJTR Design 371 EP 04/18/2016

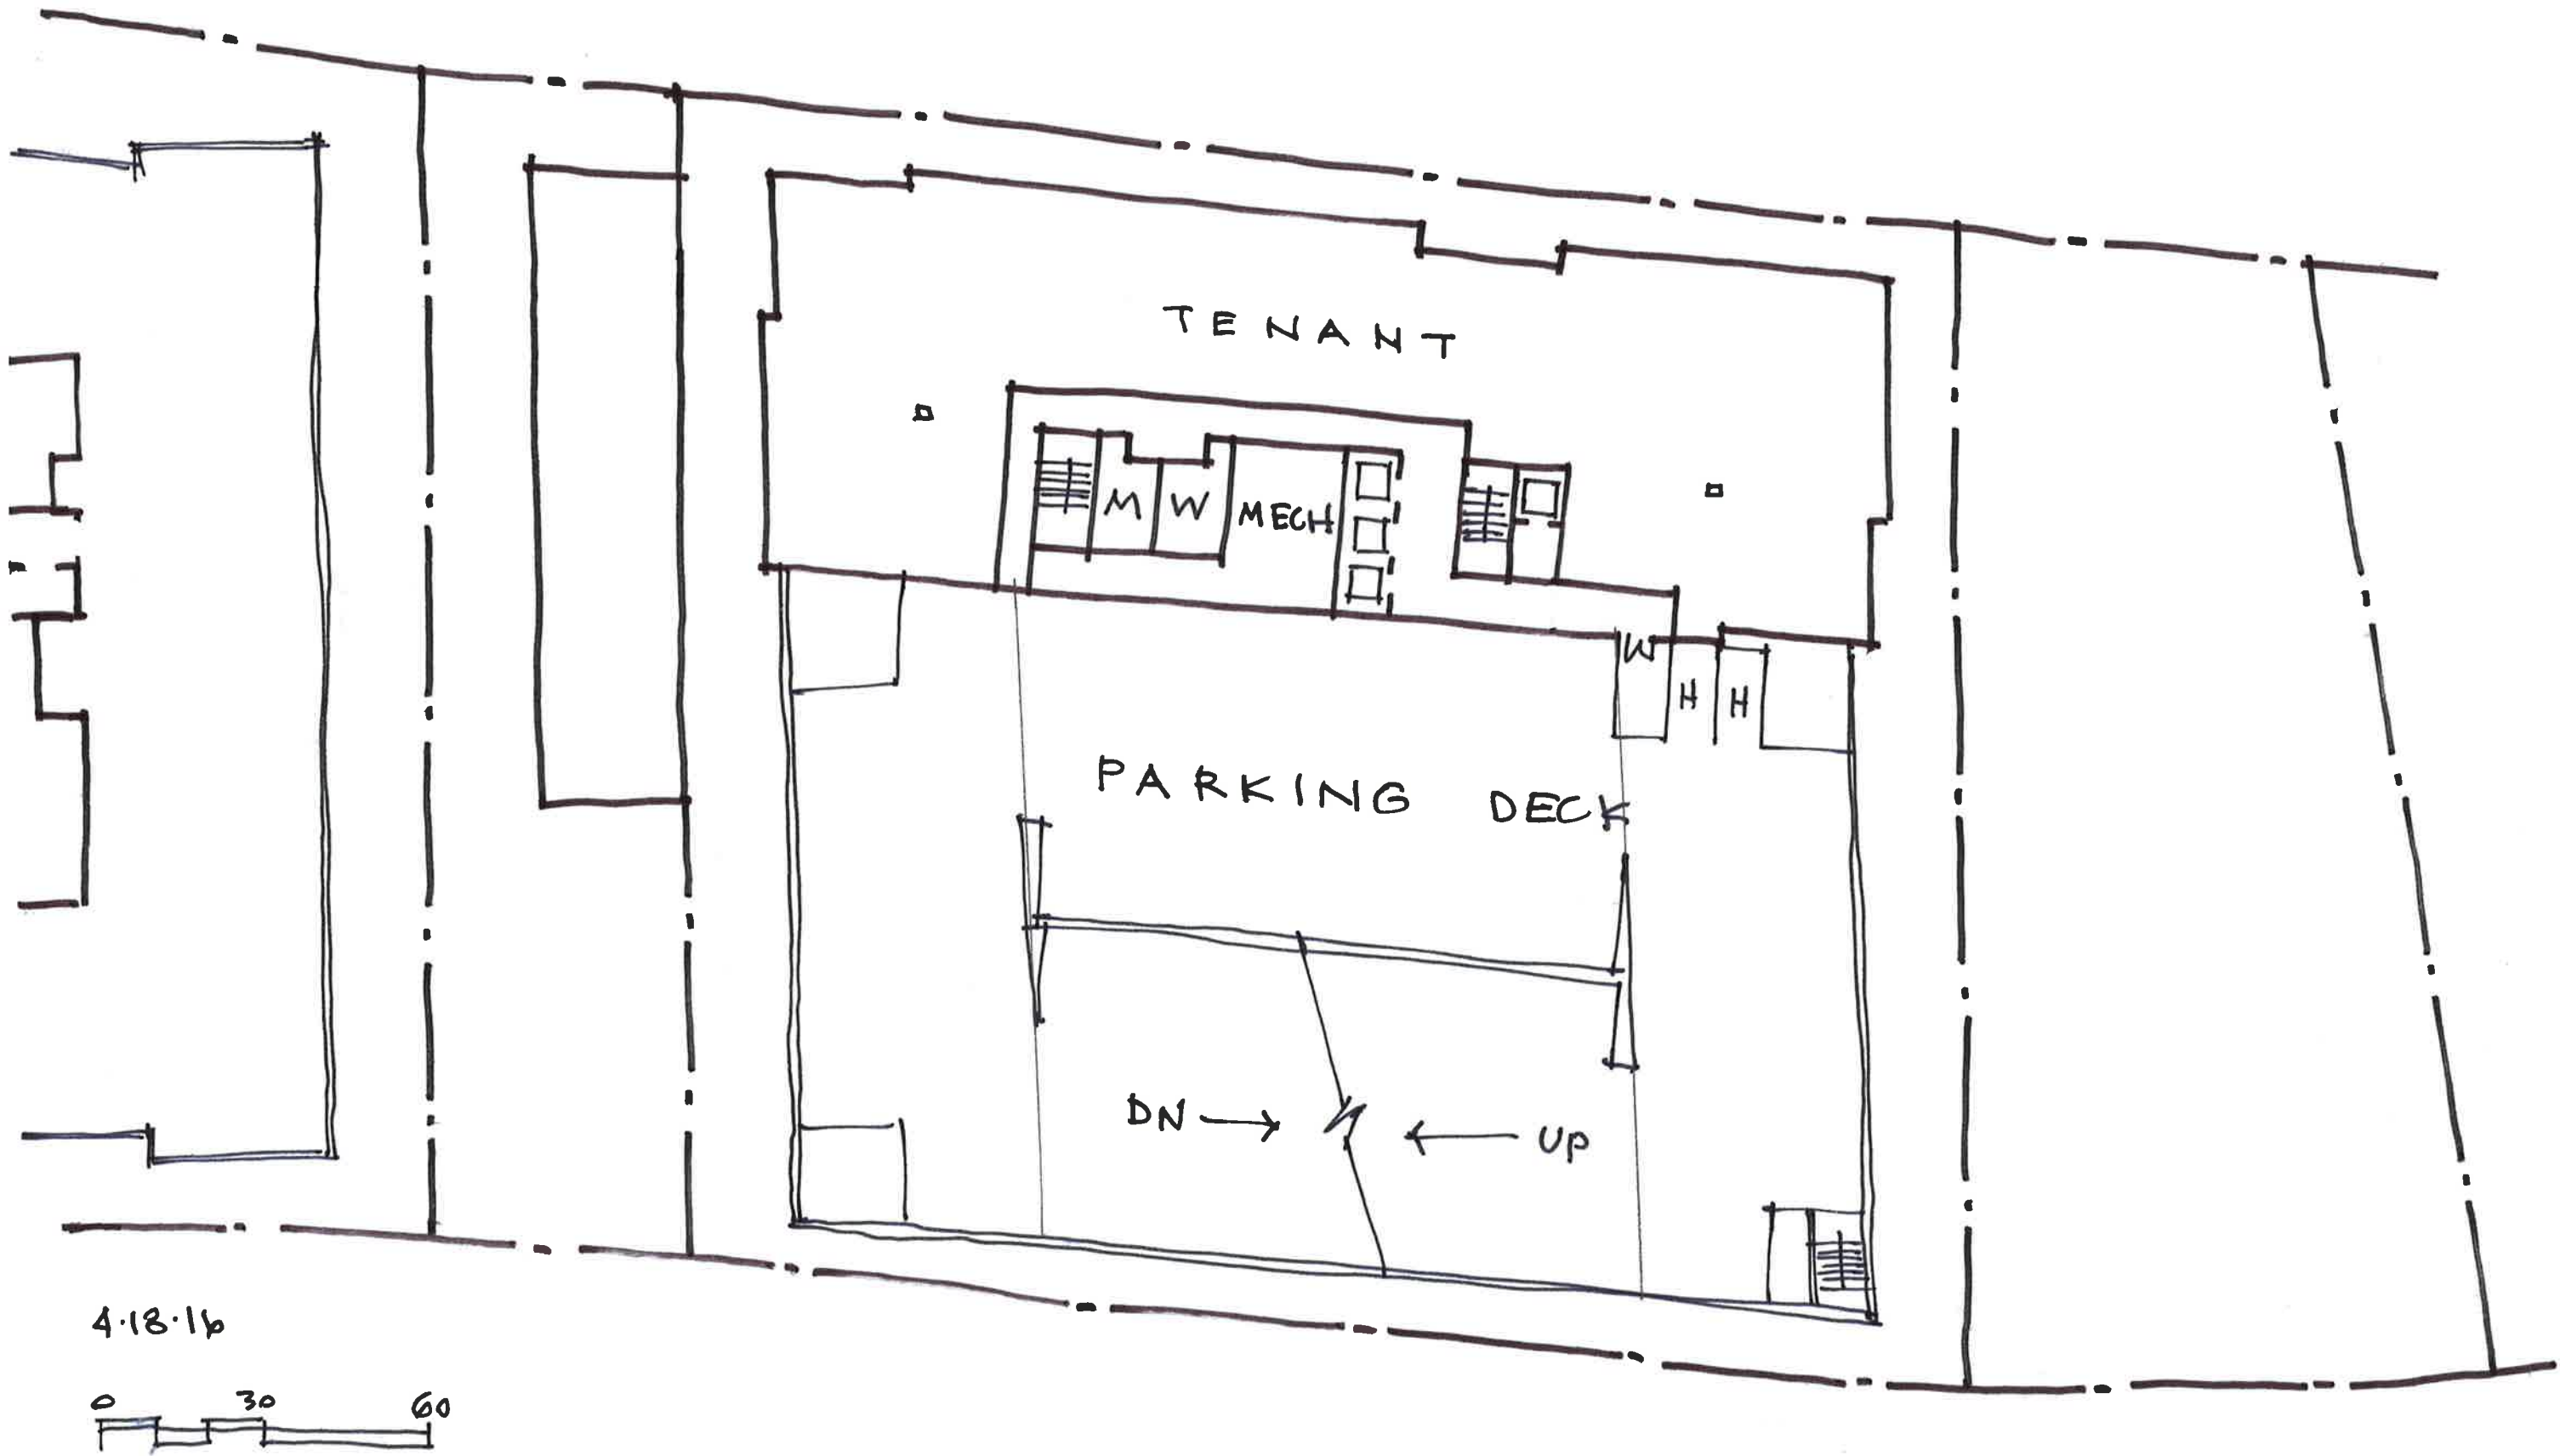


4.18.16




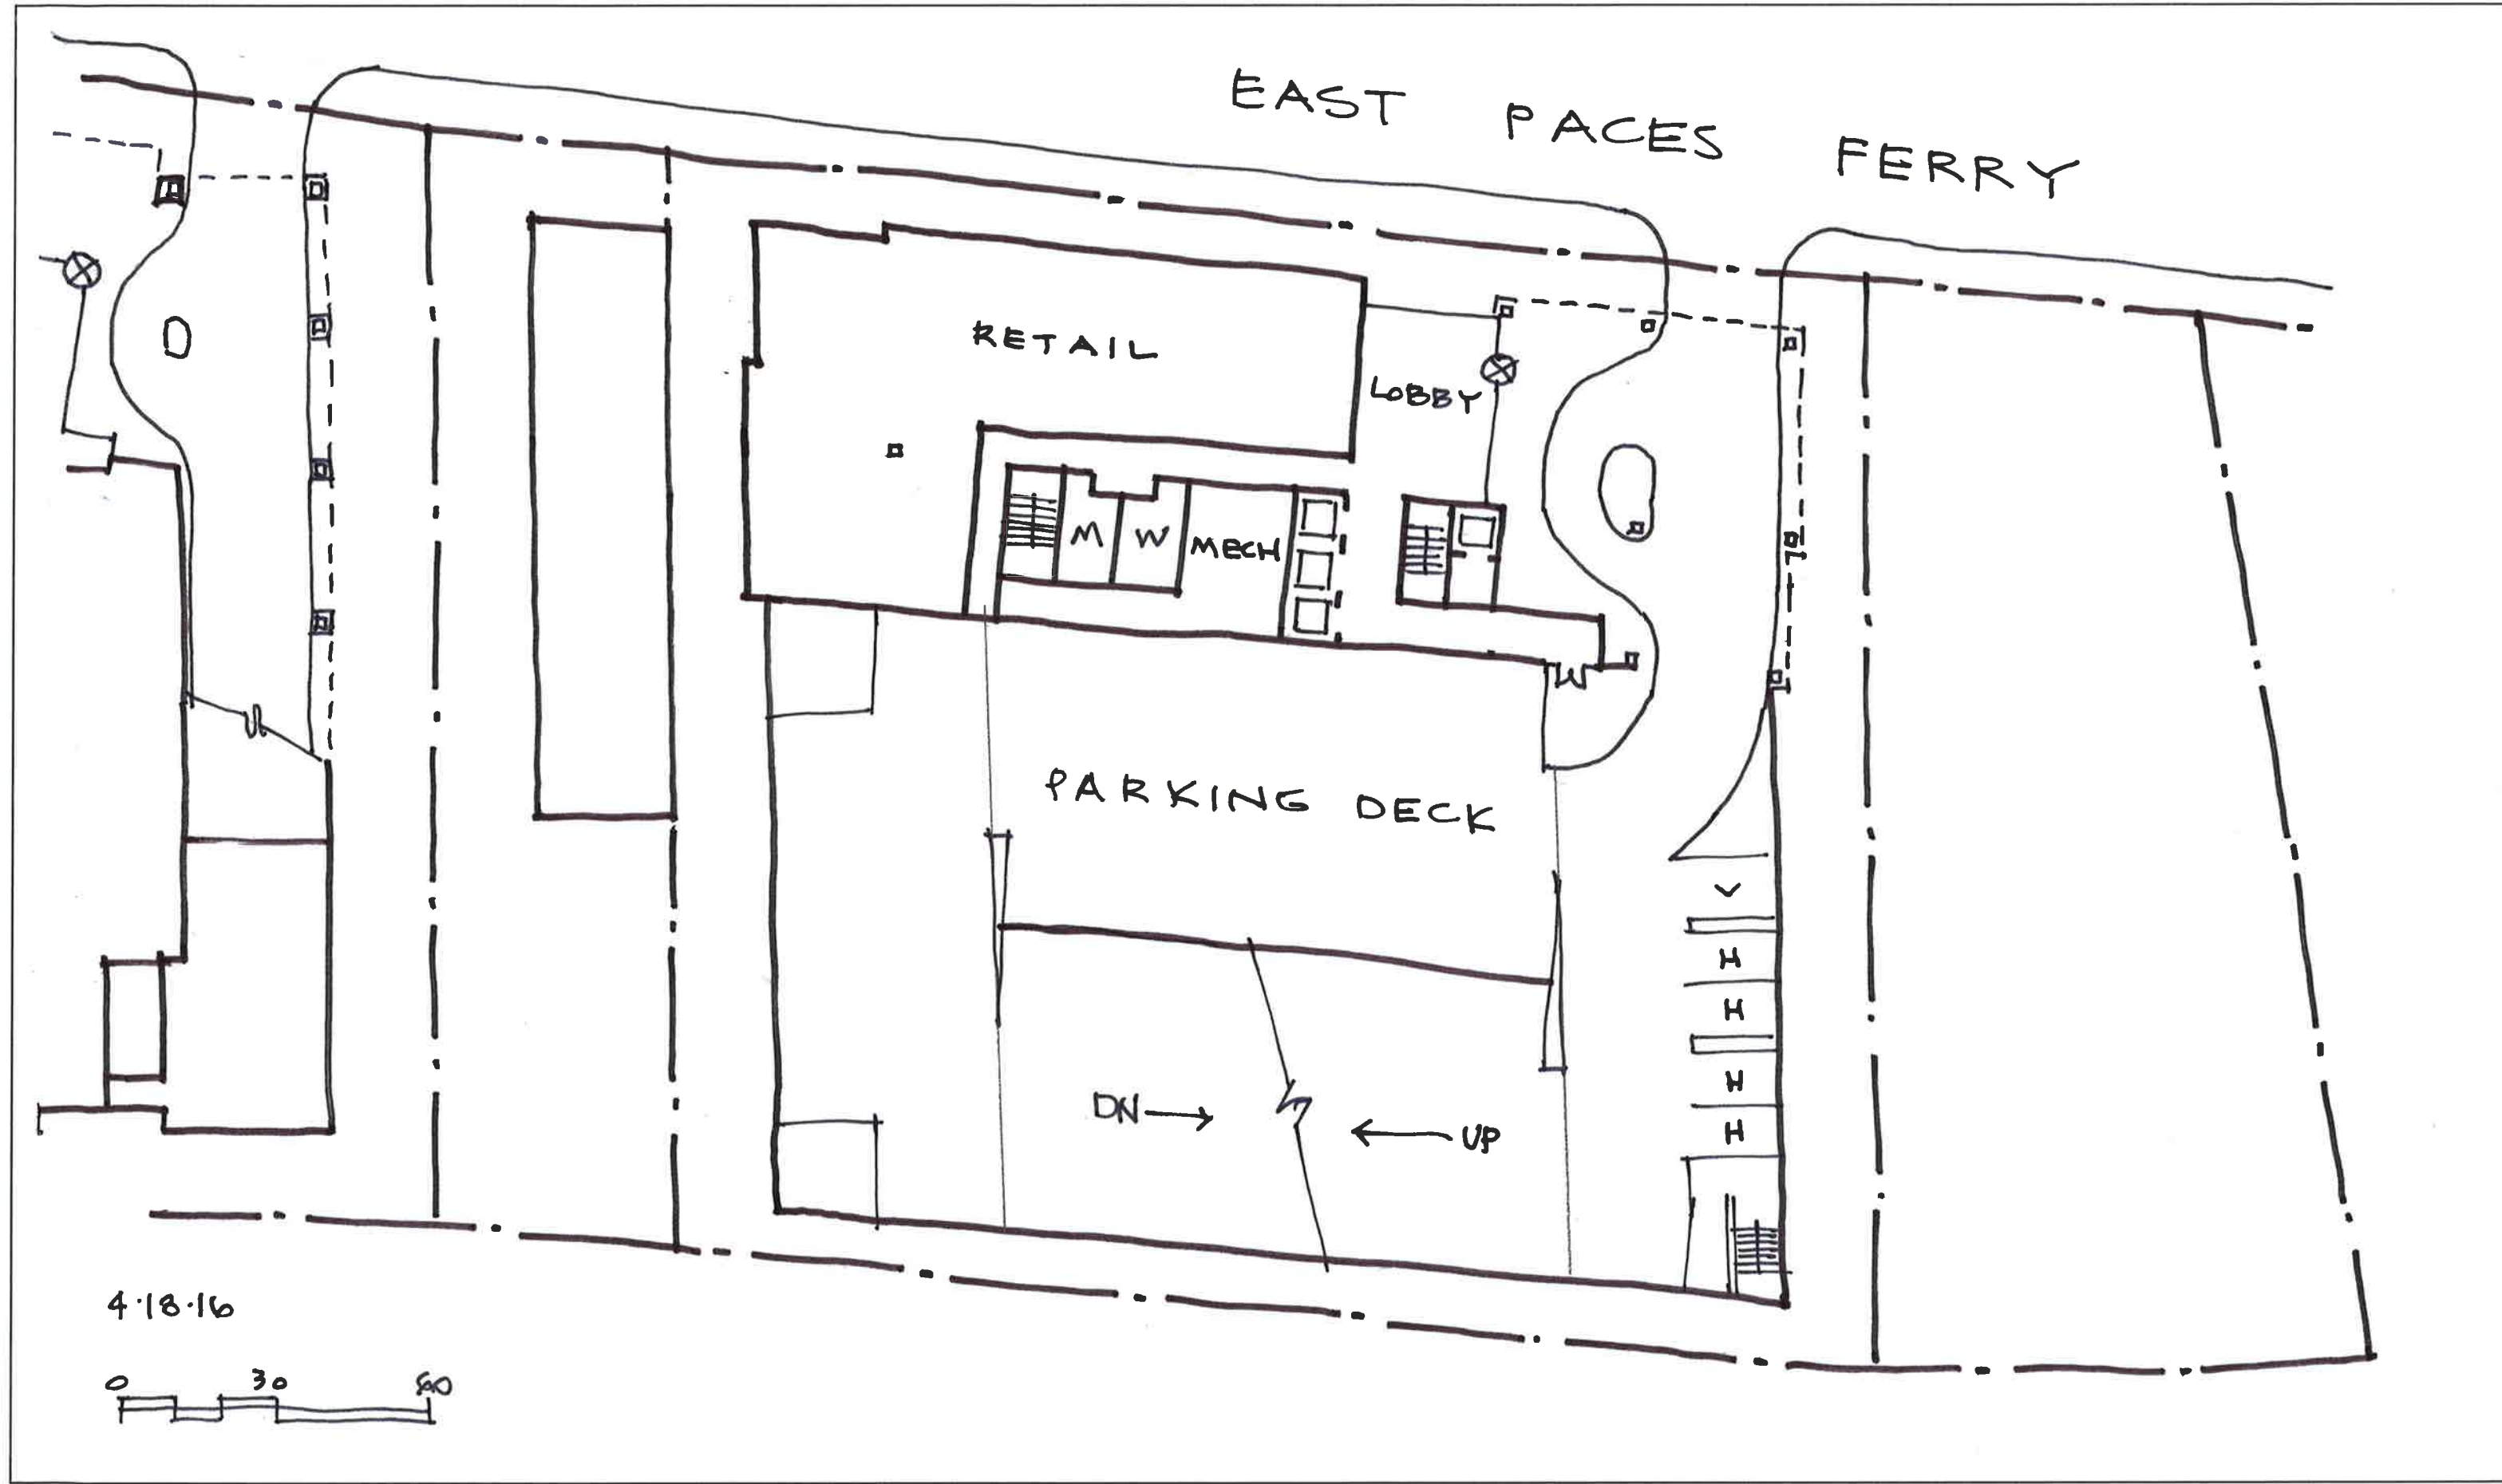

4.18.16



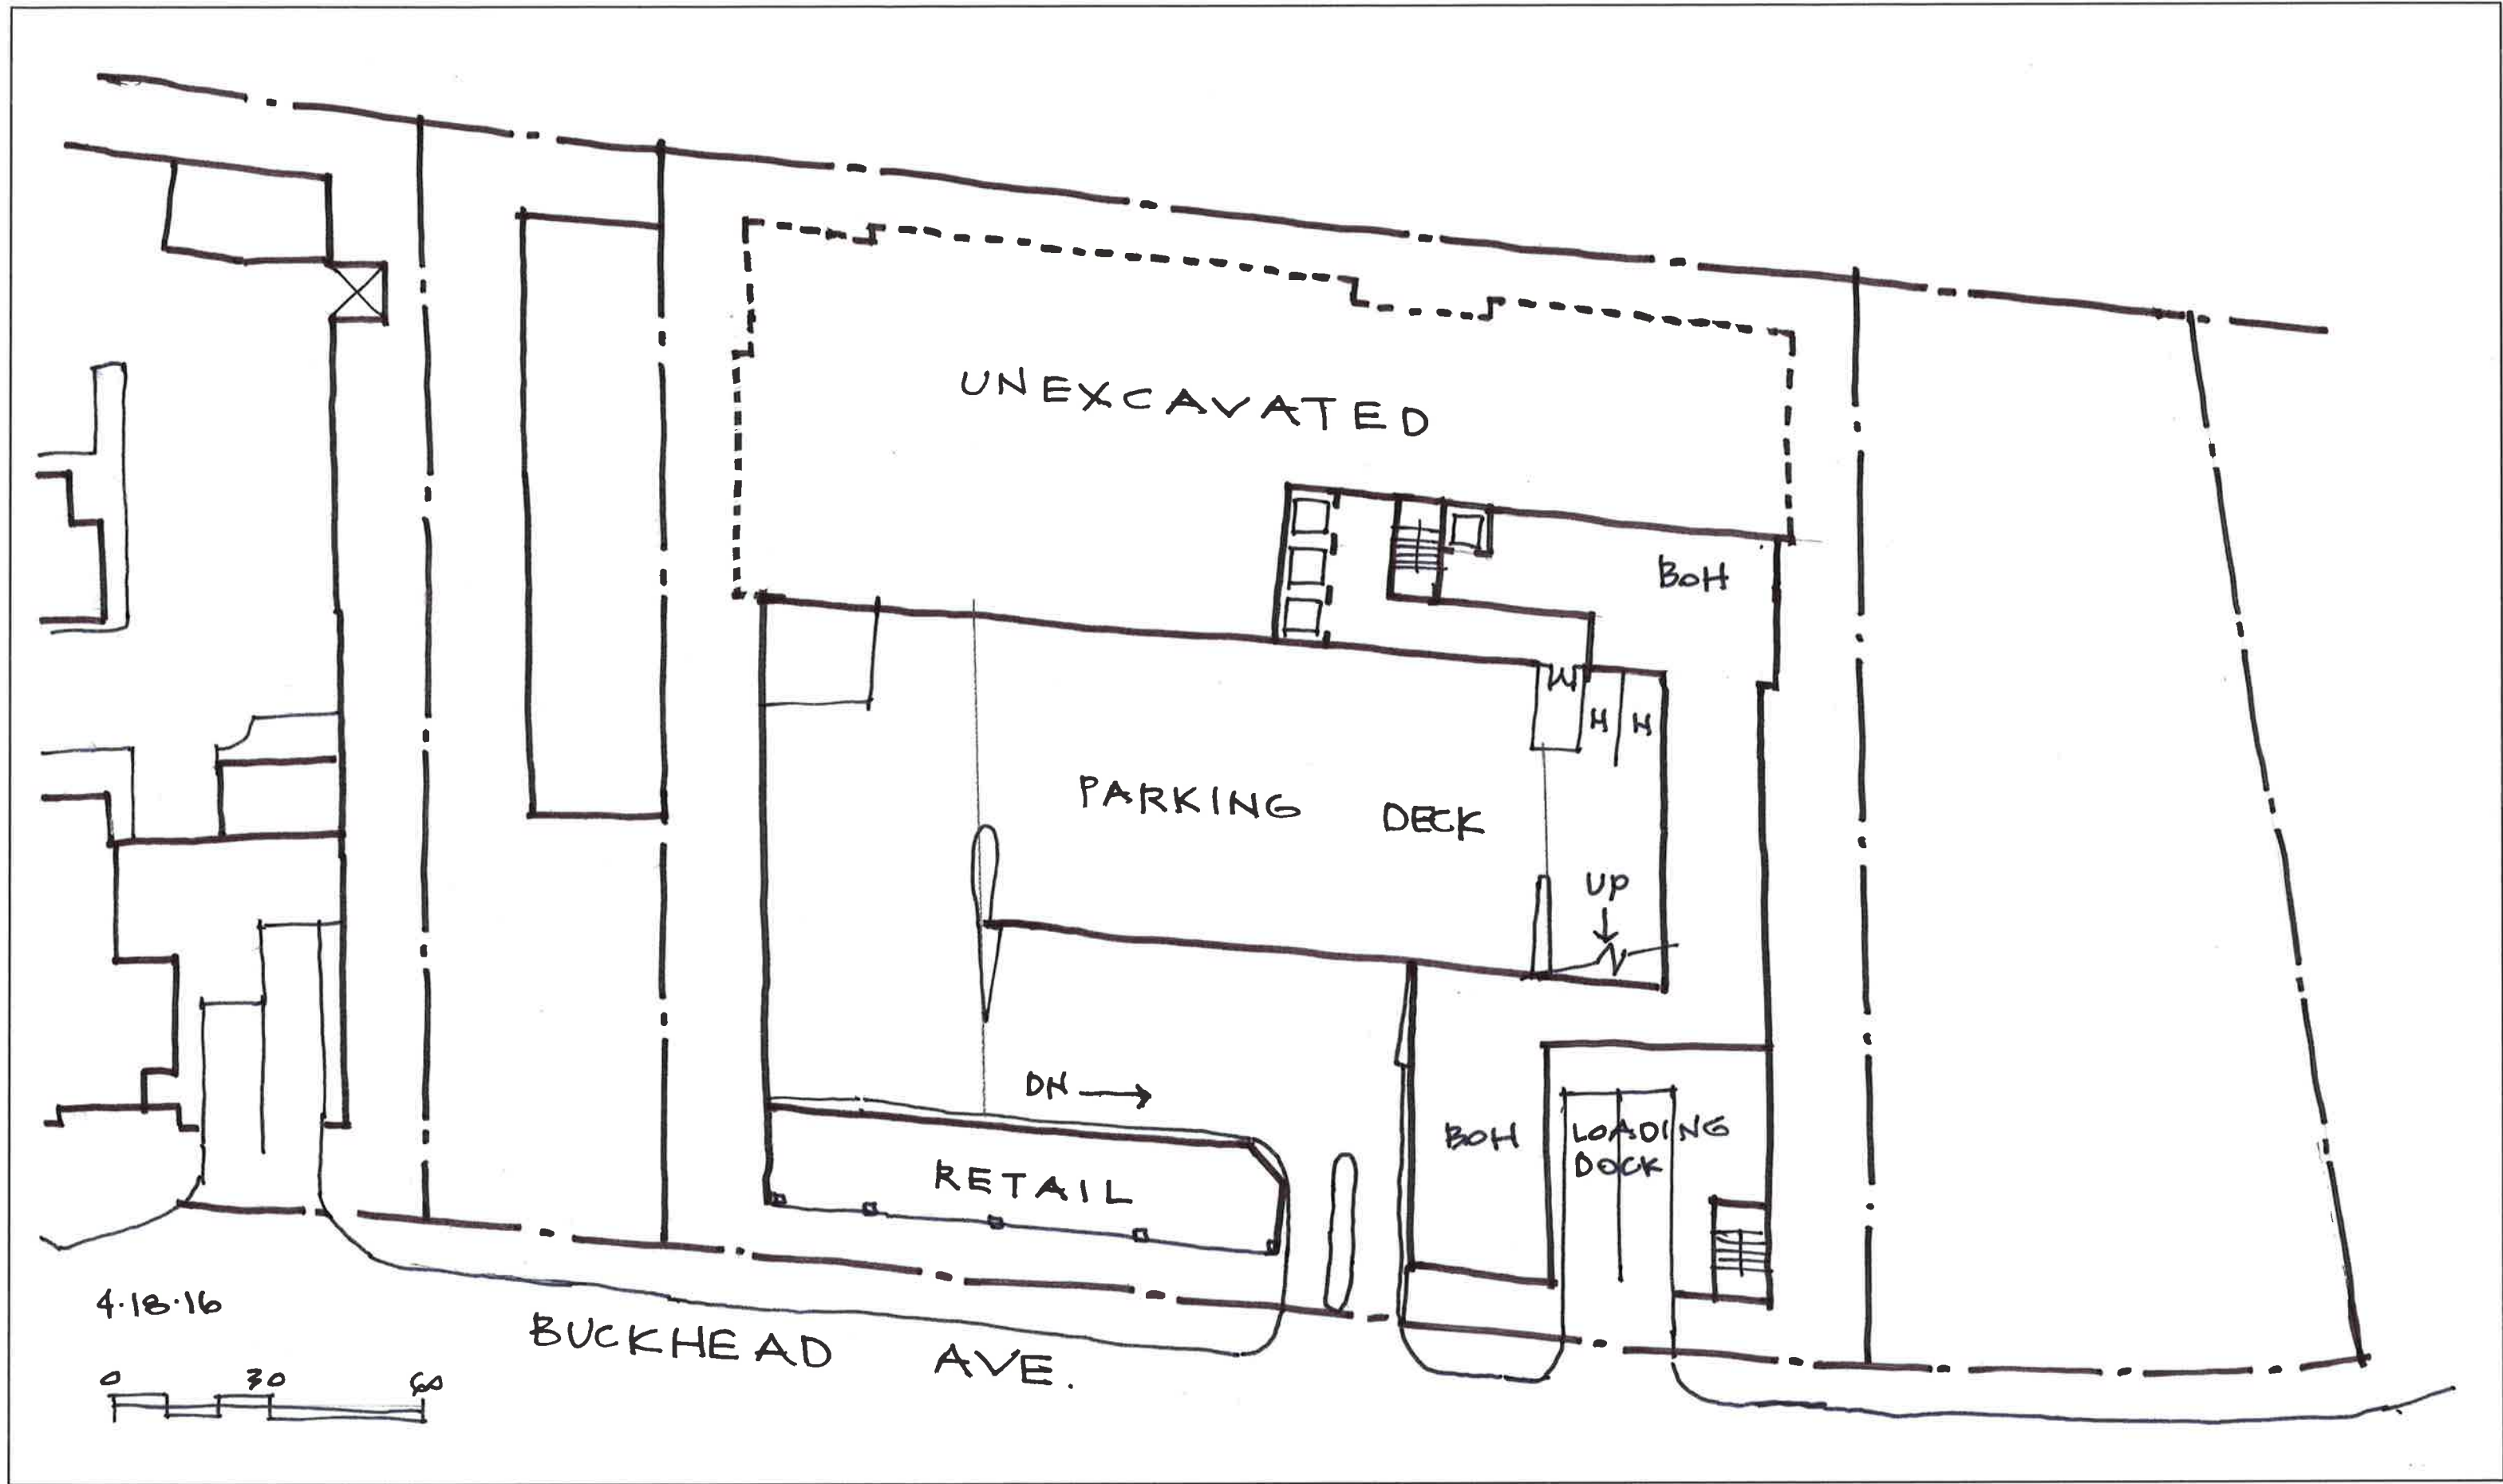

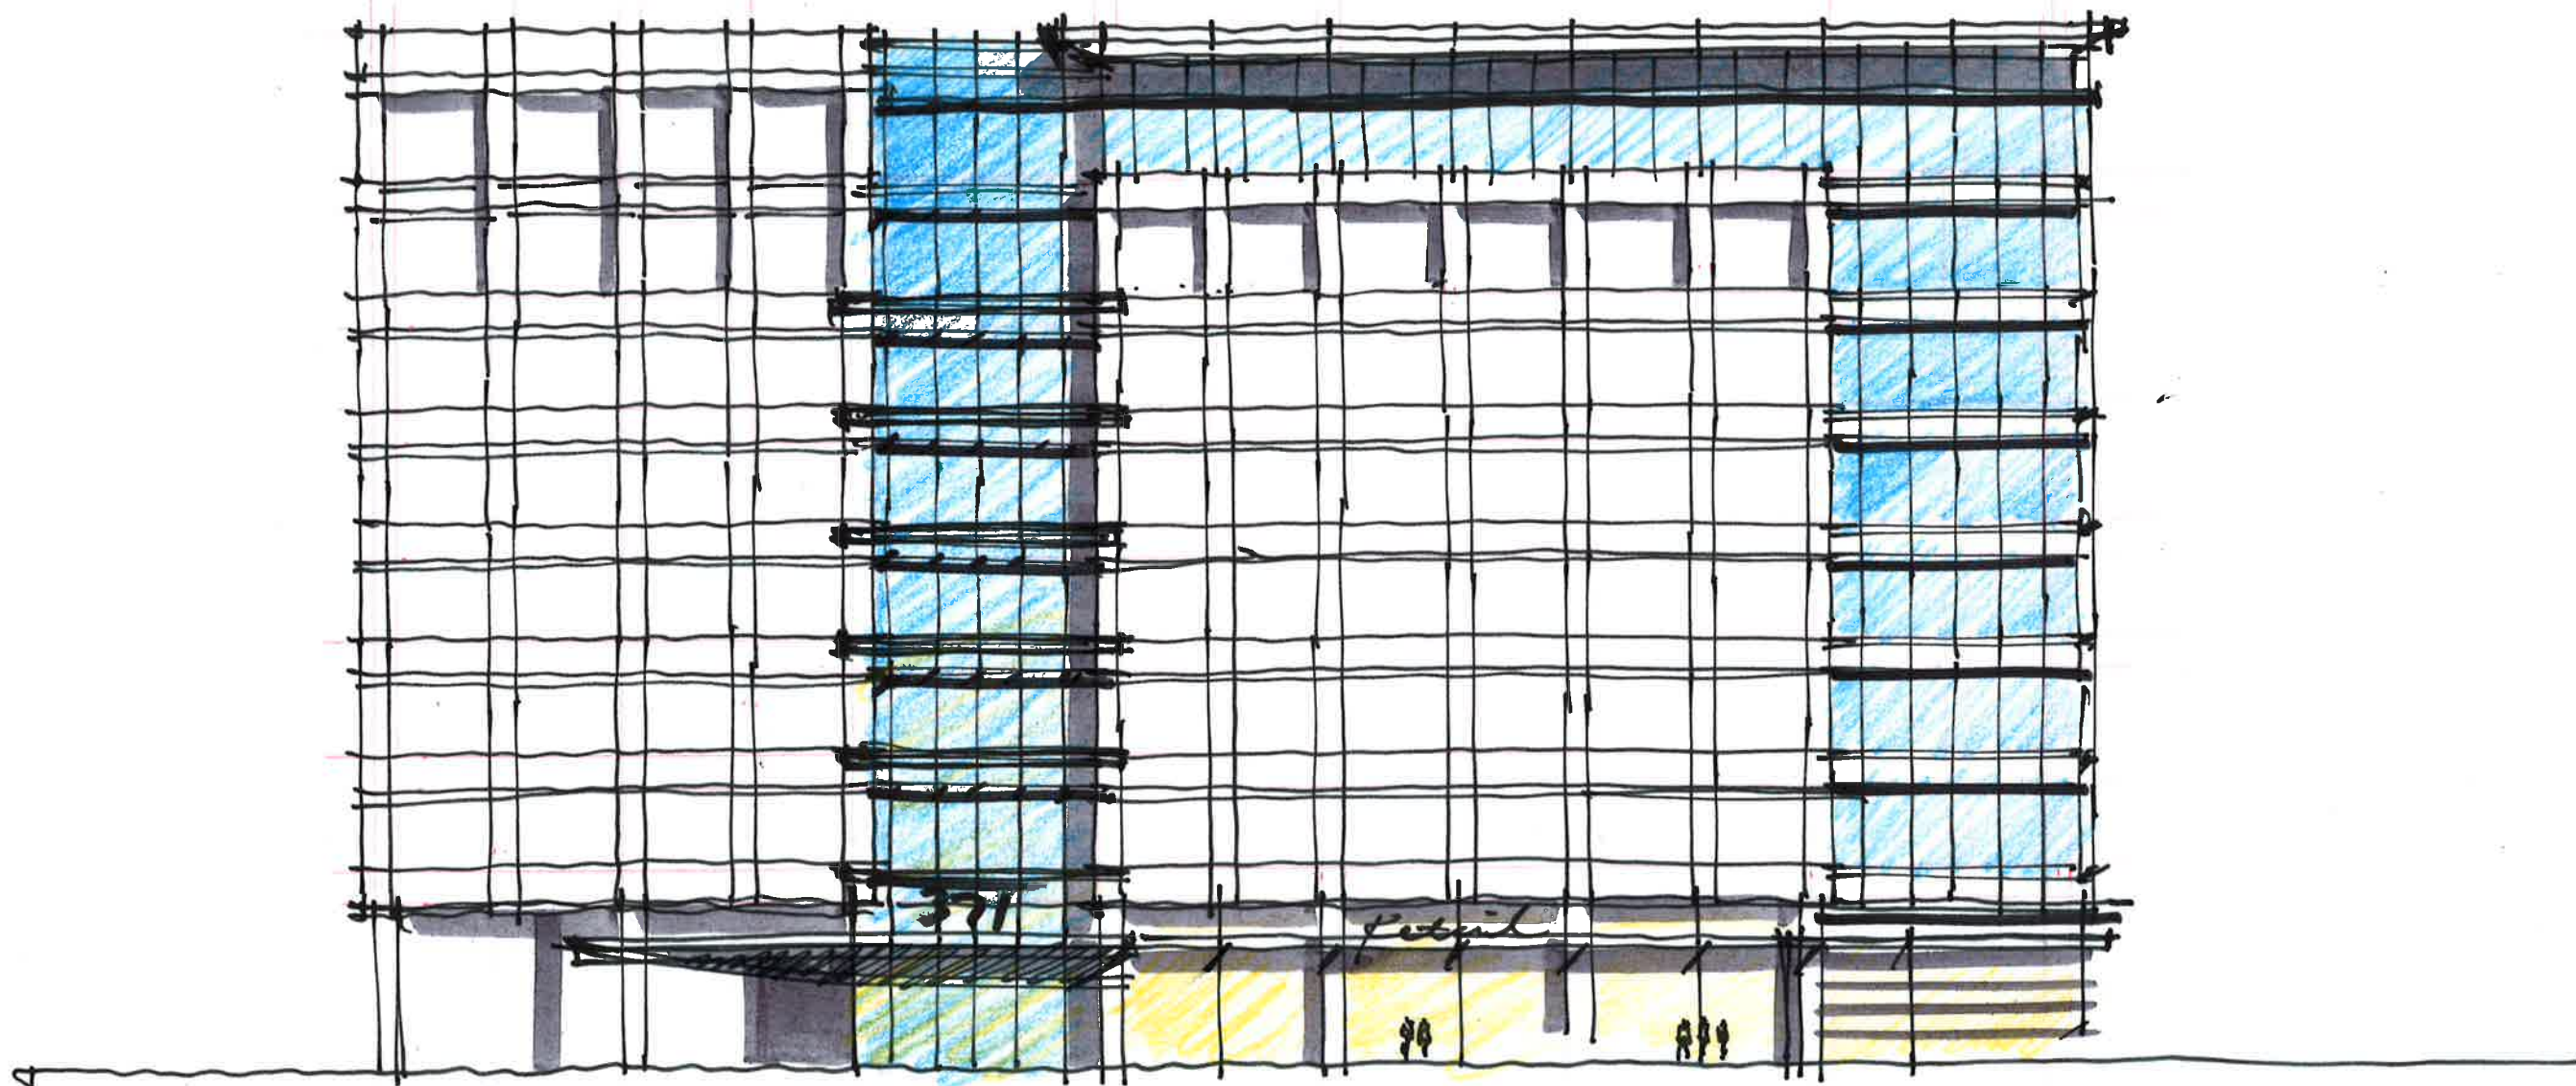

EP Elevation
NTS.





PERSPECTIVE


1




SITE LOCATION MAP

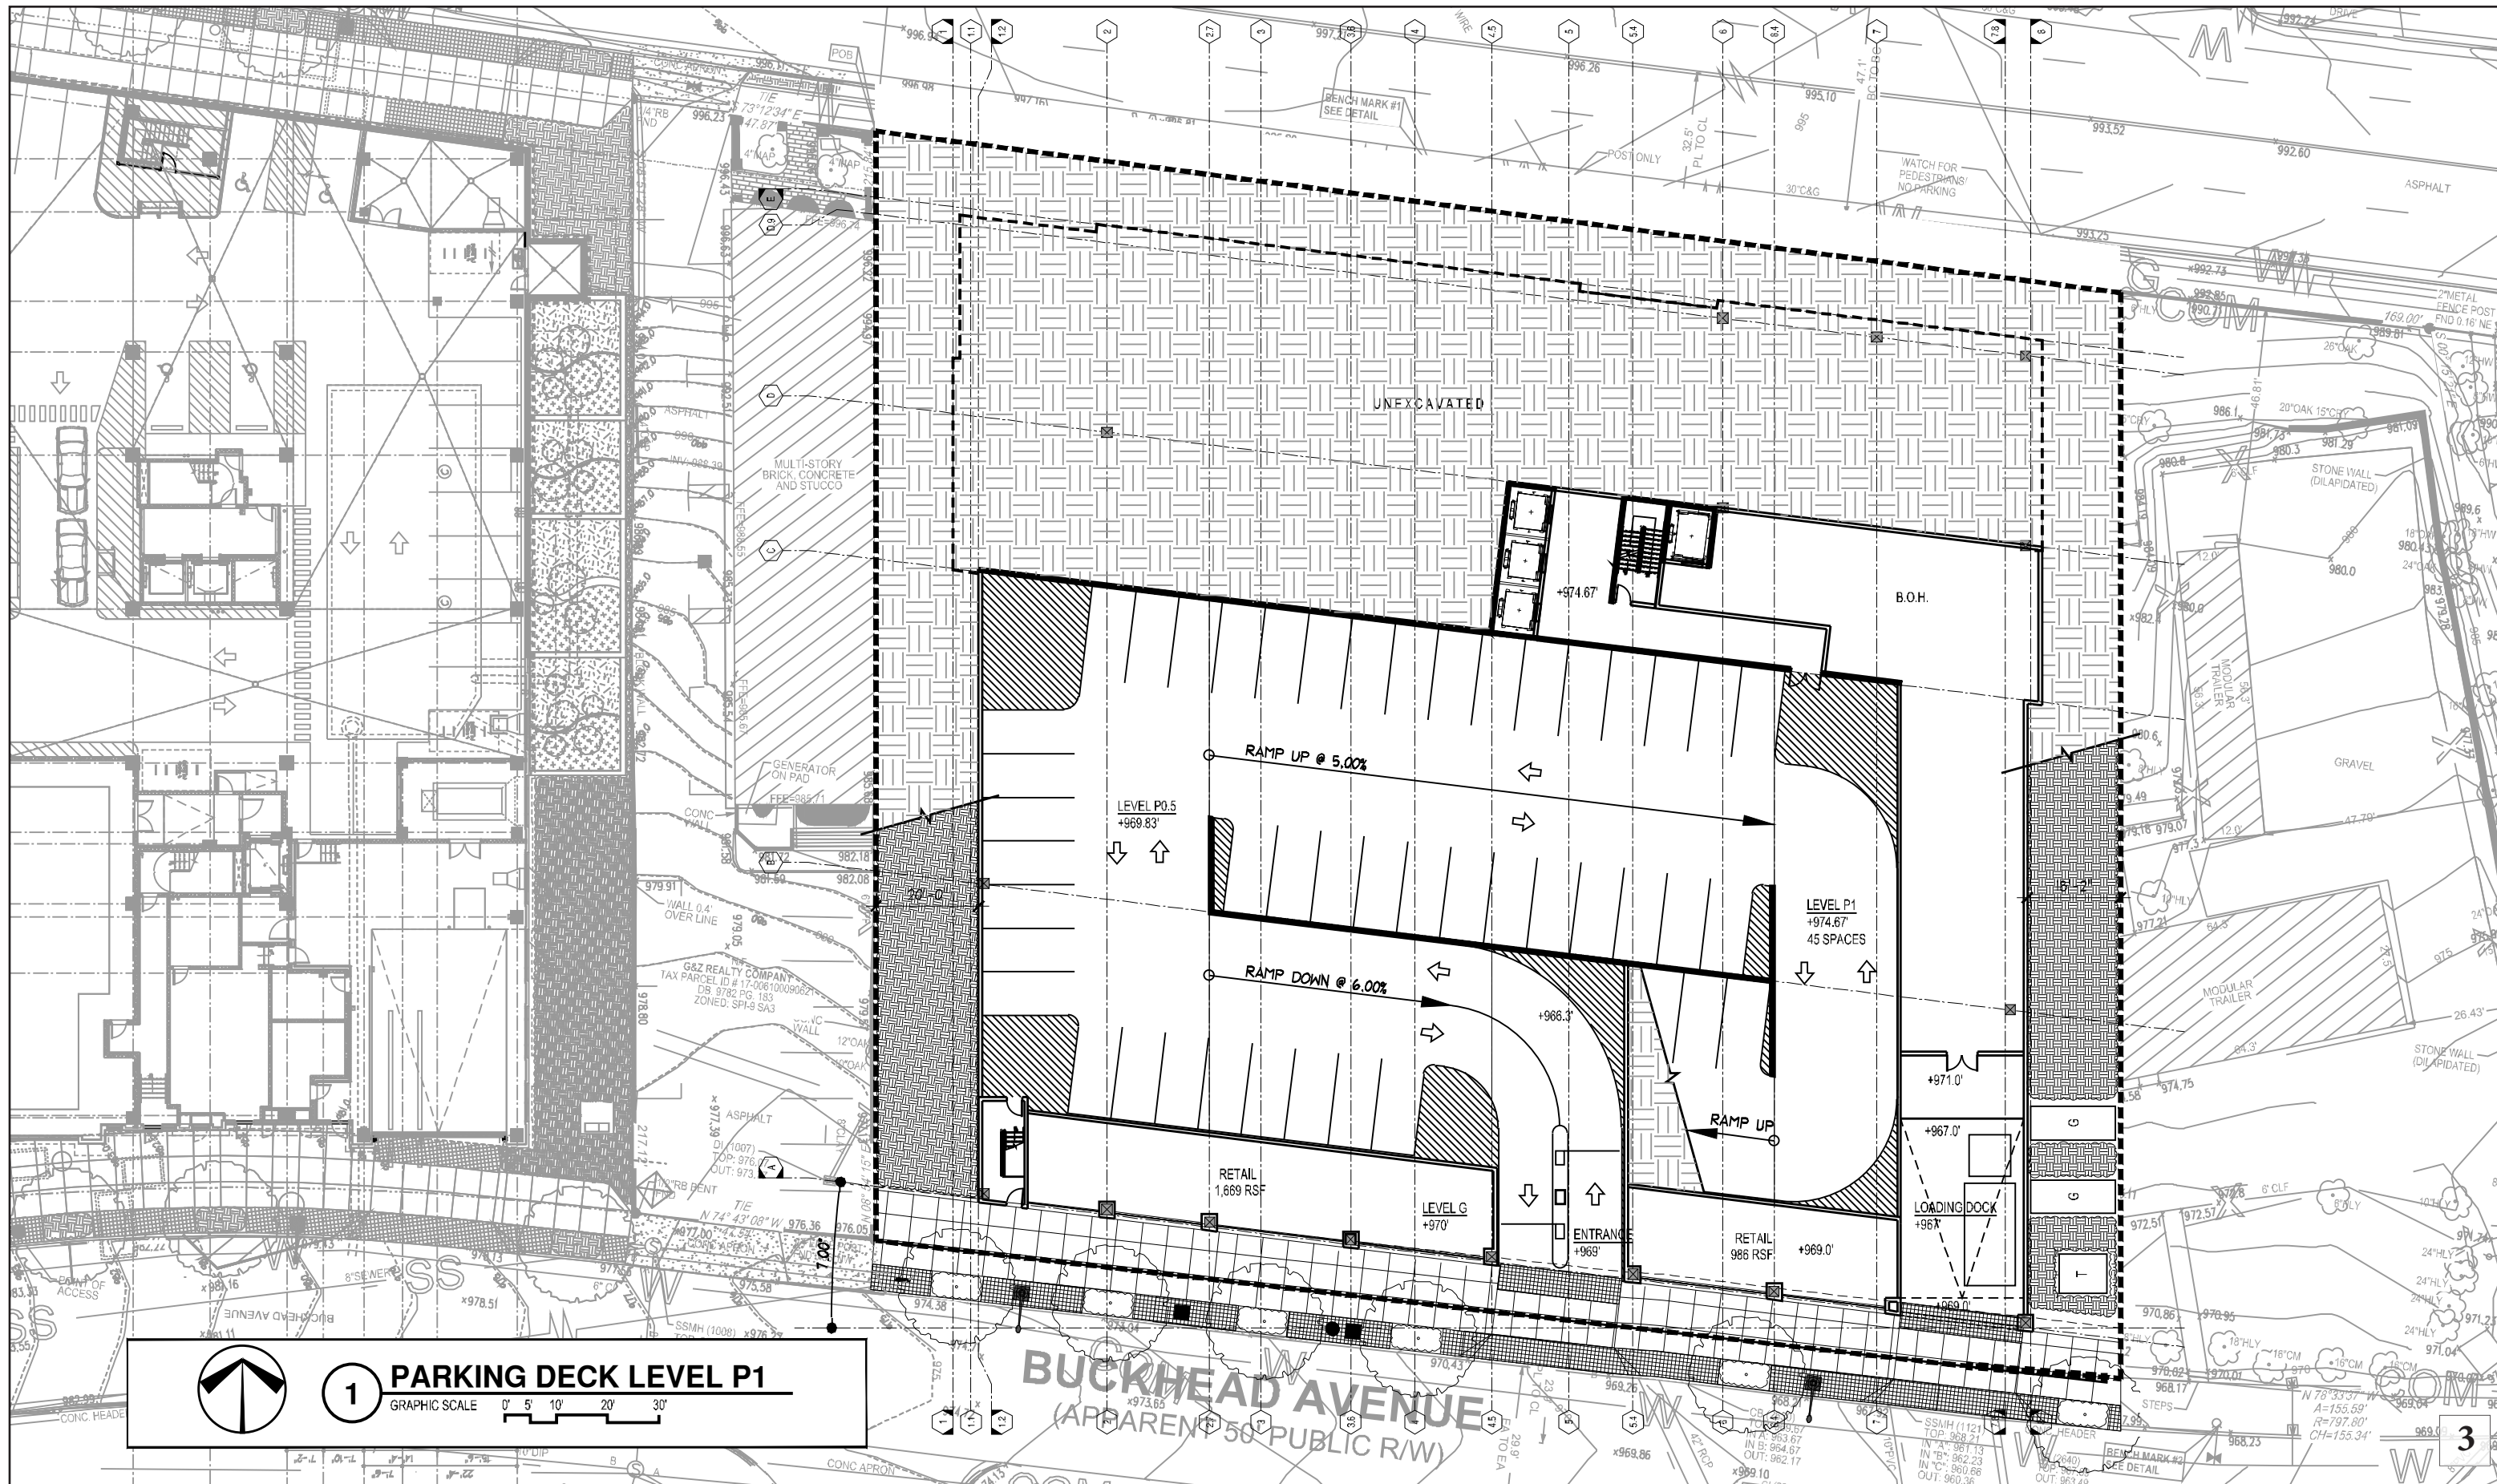

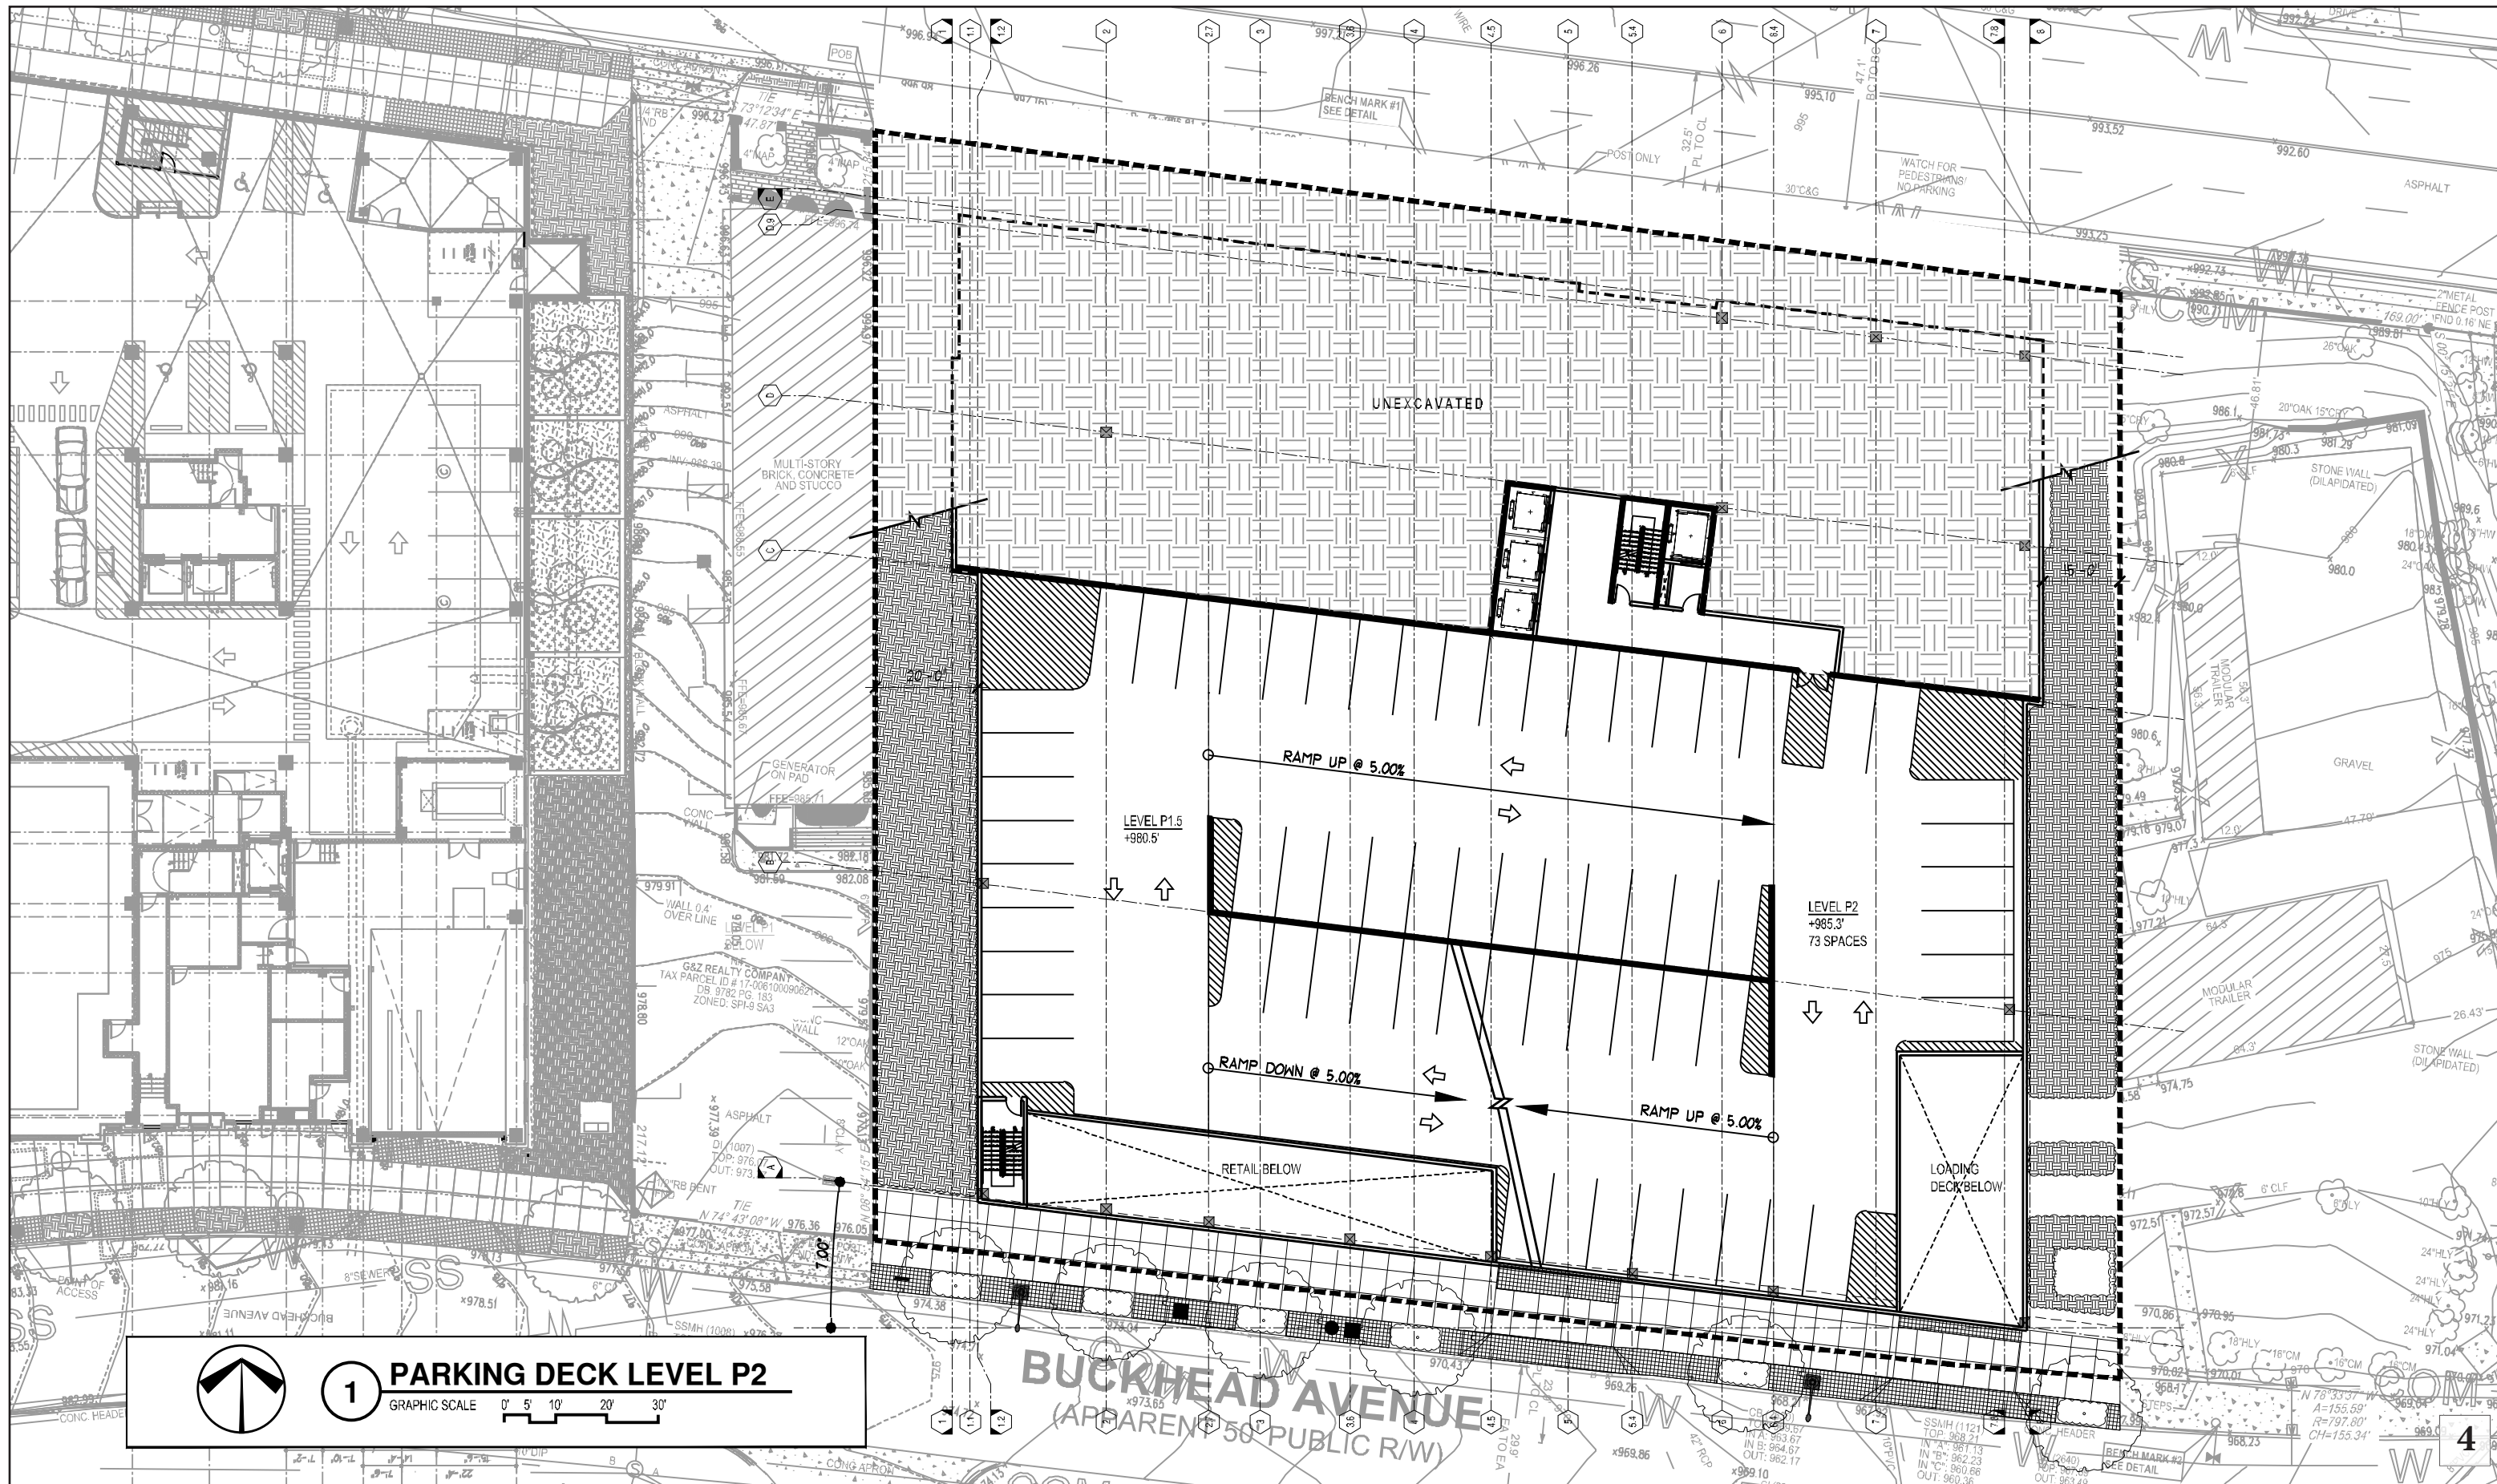

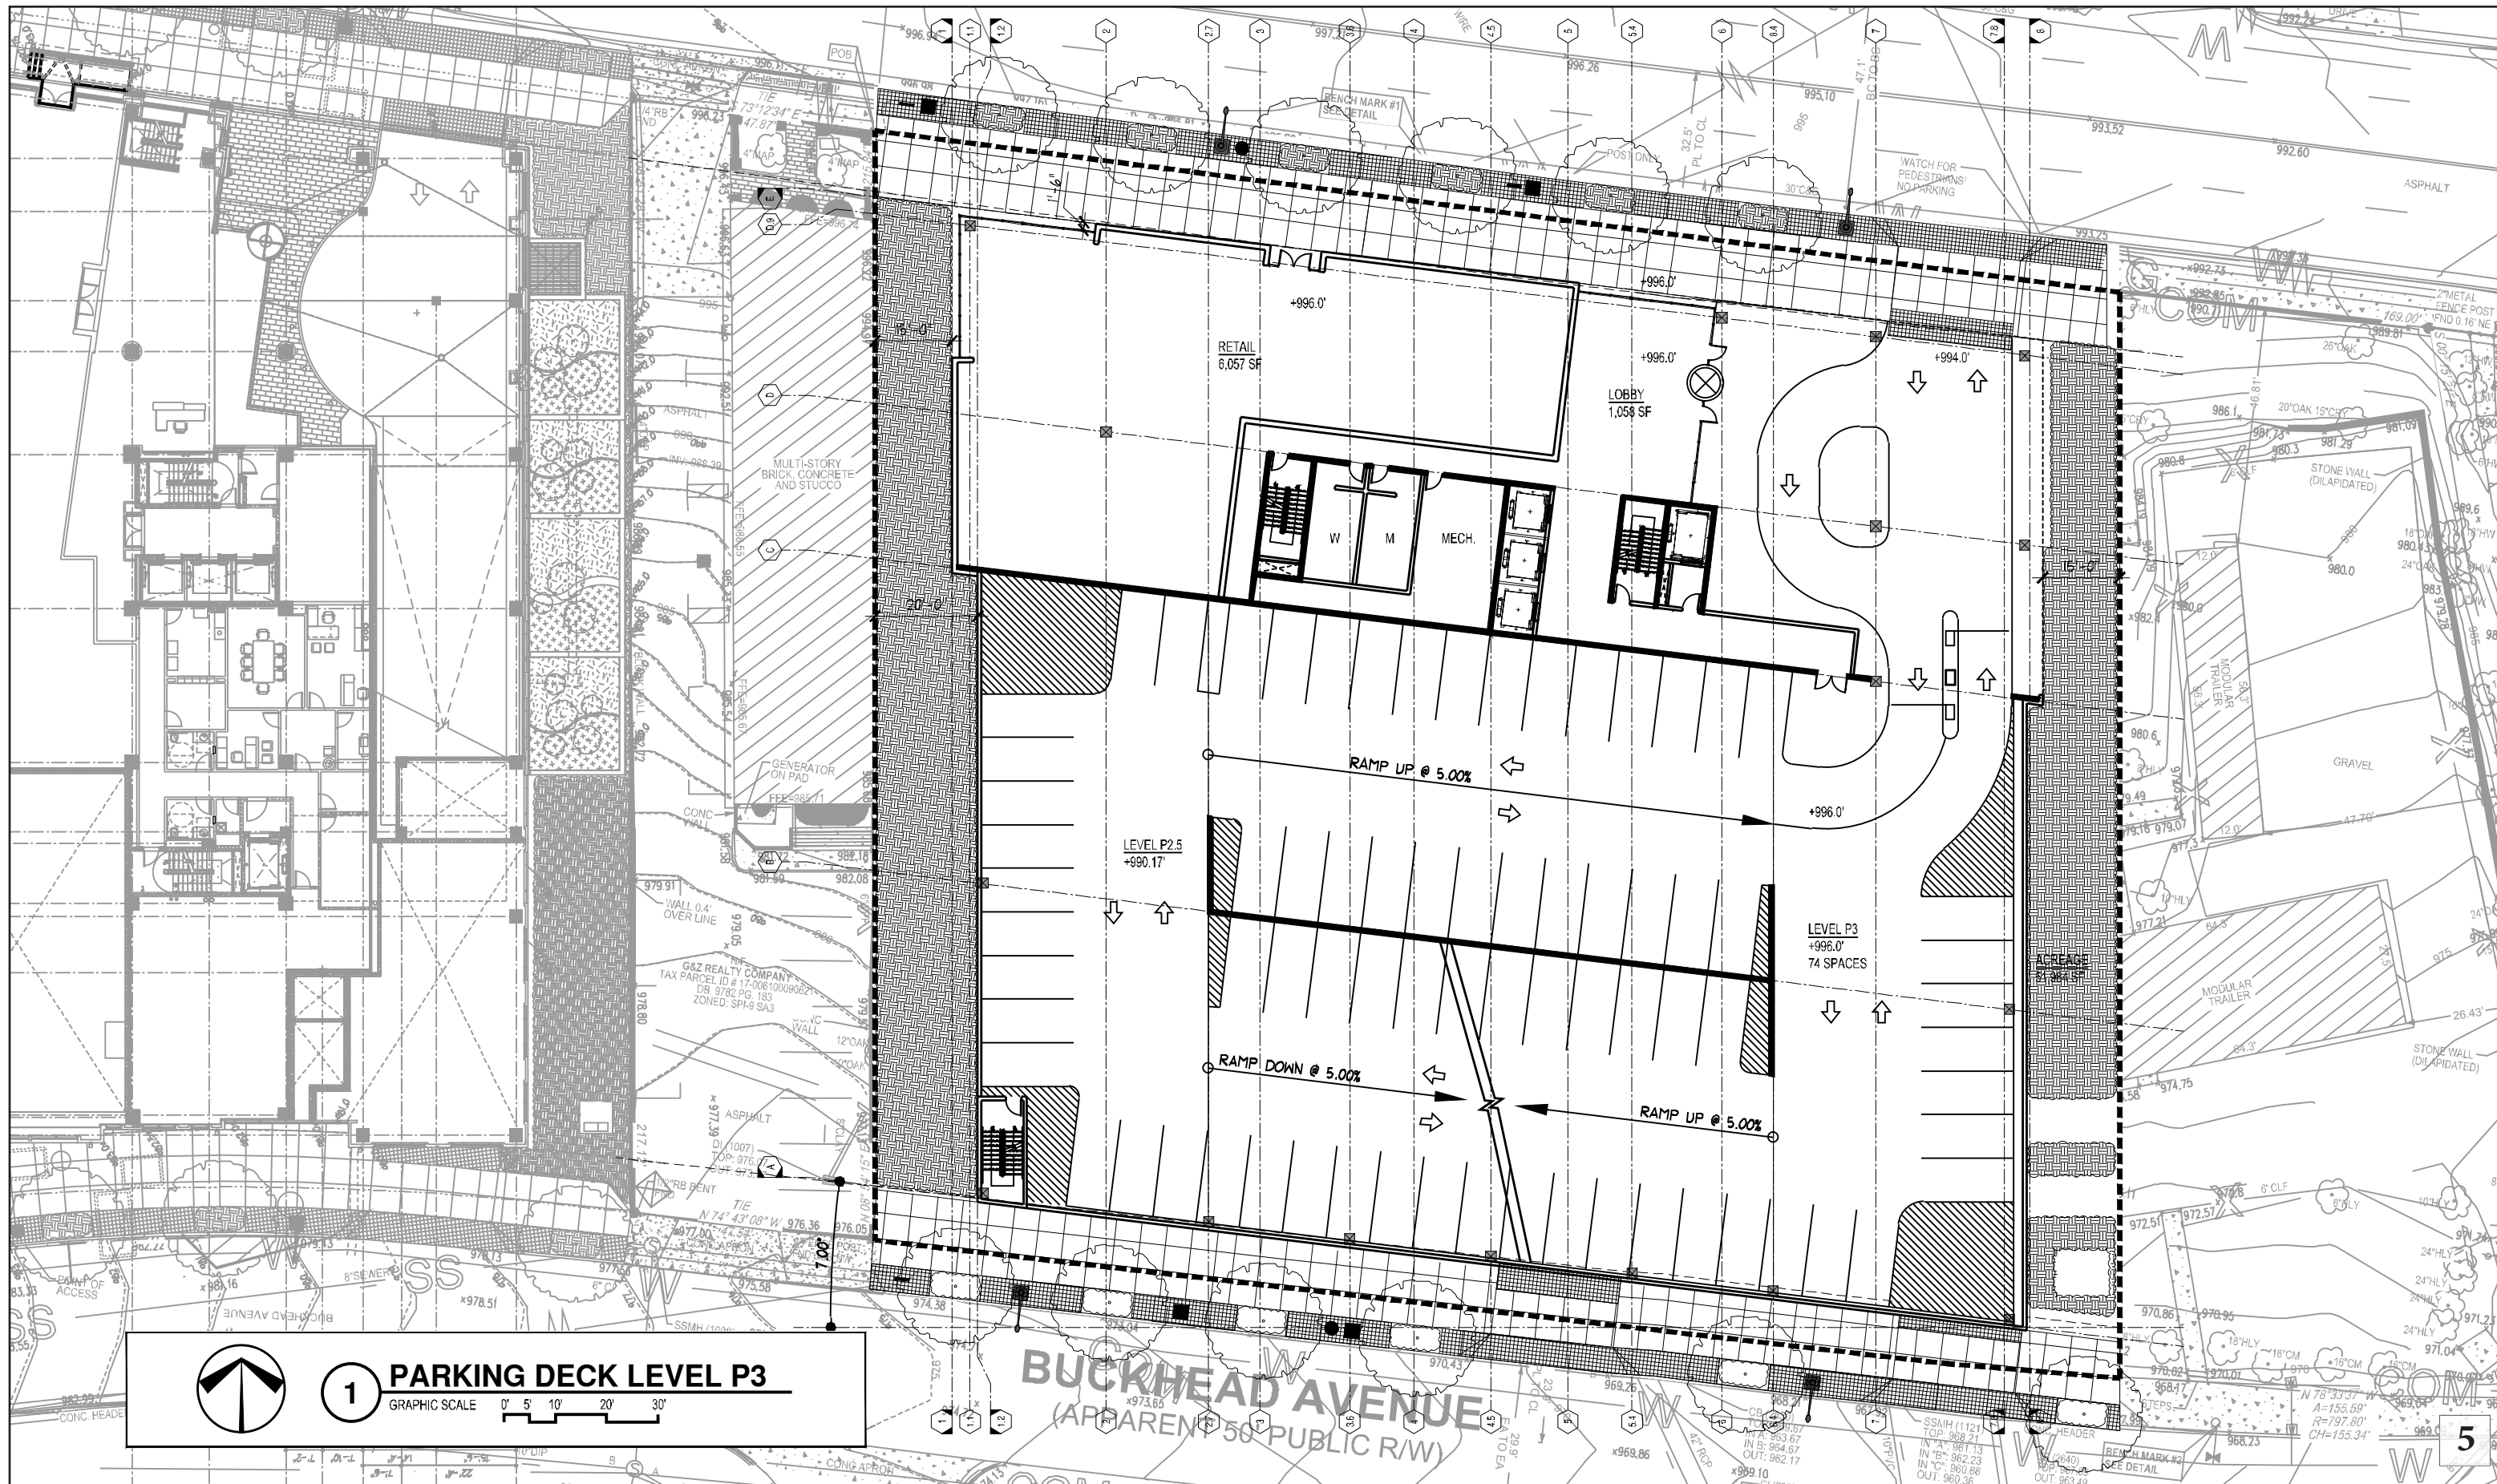





1
TYPICAL OFFICE LEVEL
 GRAPHIC SCALE 0' 5' 10' 20' 30'



NORTH ELEVATION RENDERING

0' 5' 10' 20' 30'

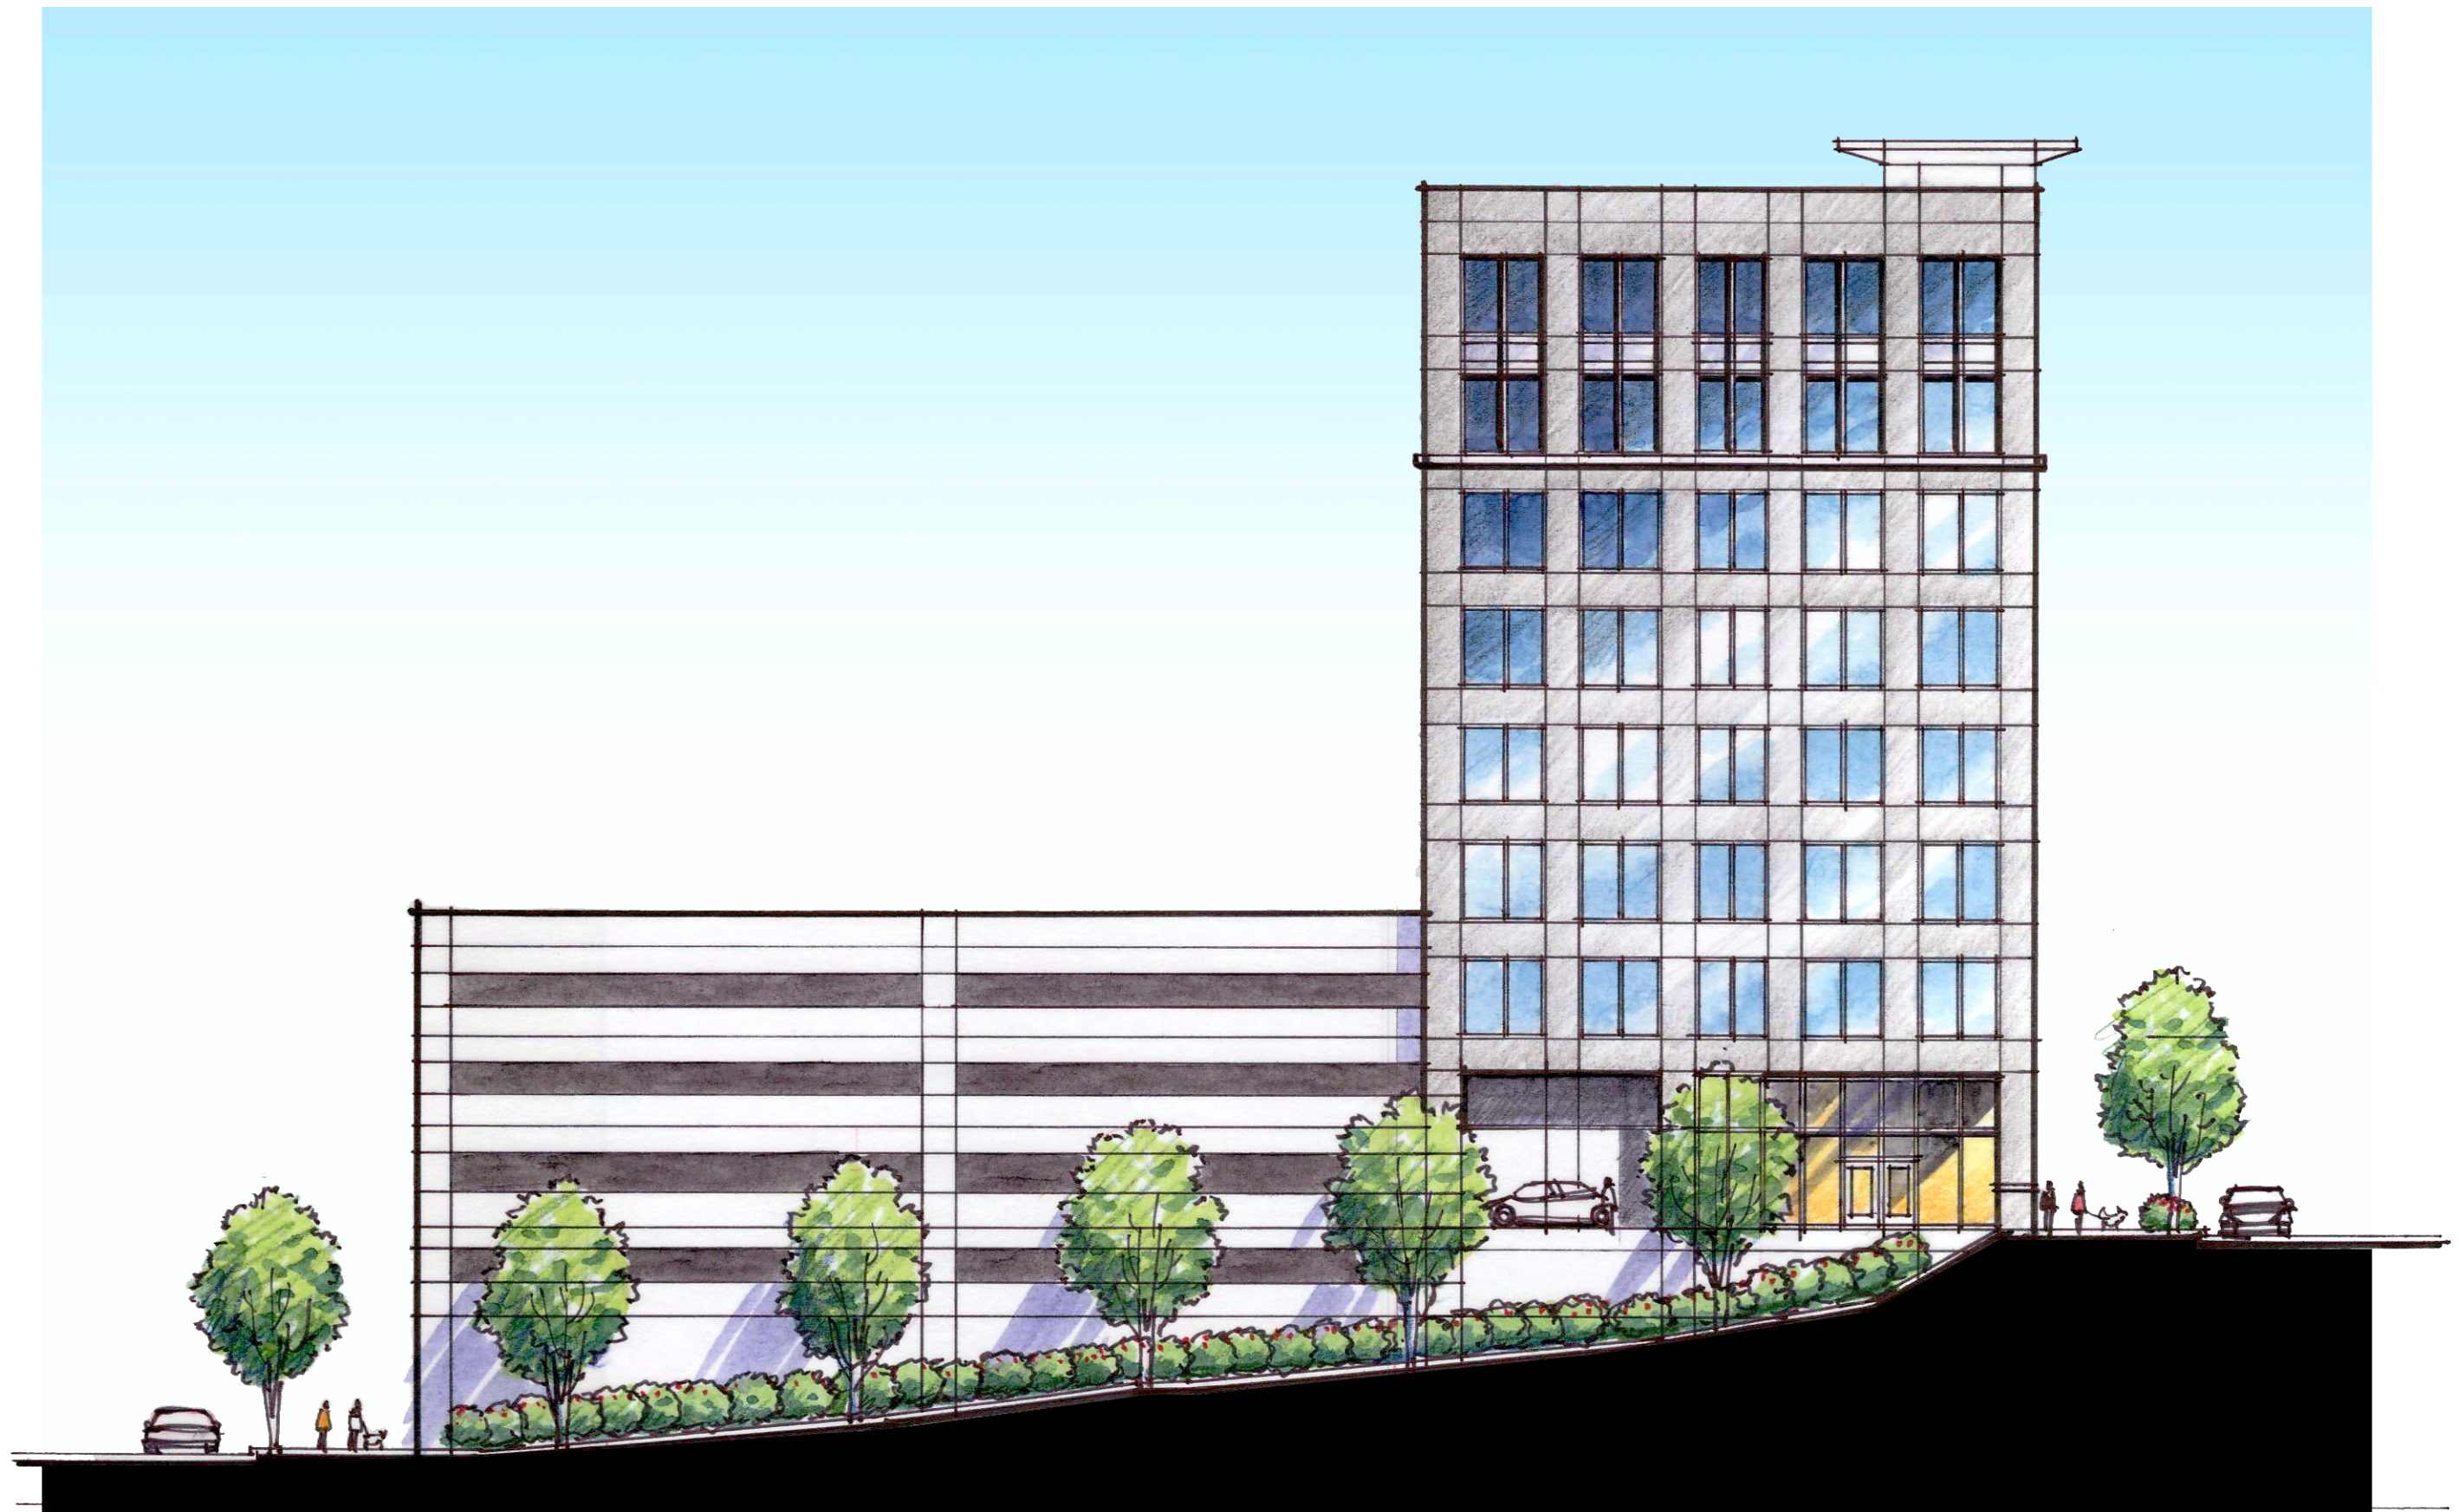

EAST ELEVATION RENDERING


0' 5' 10' 20' 30'

371 EAST PACES FERRY
ATLANTA, GEORGIA



SOUTH ELEVATION RENDERING

0' 5' 10' 20' 30'

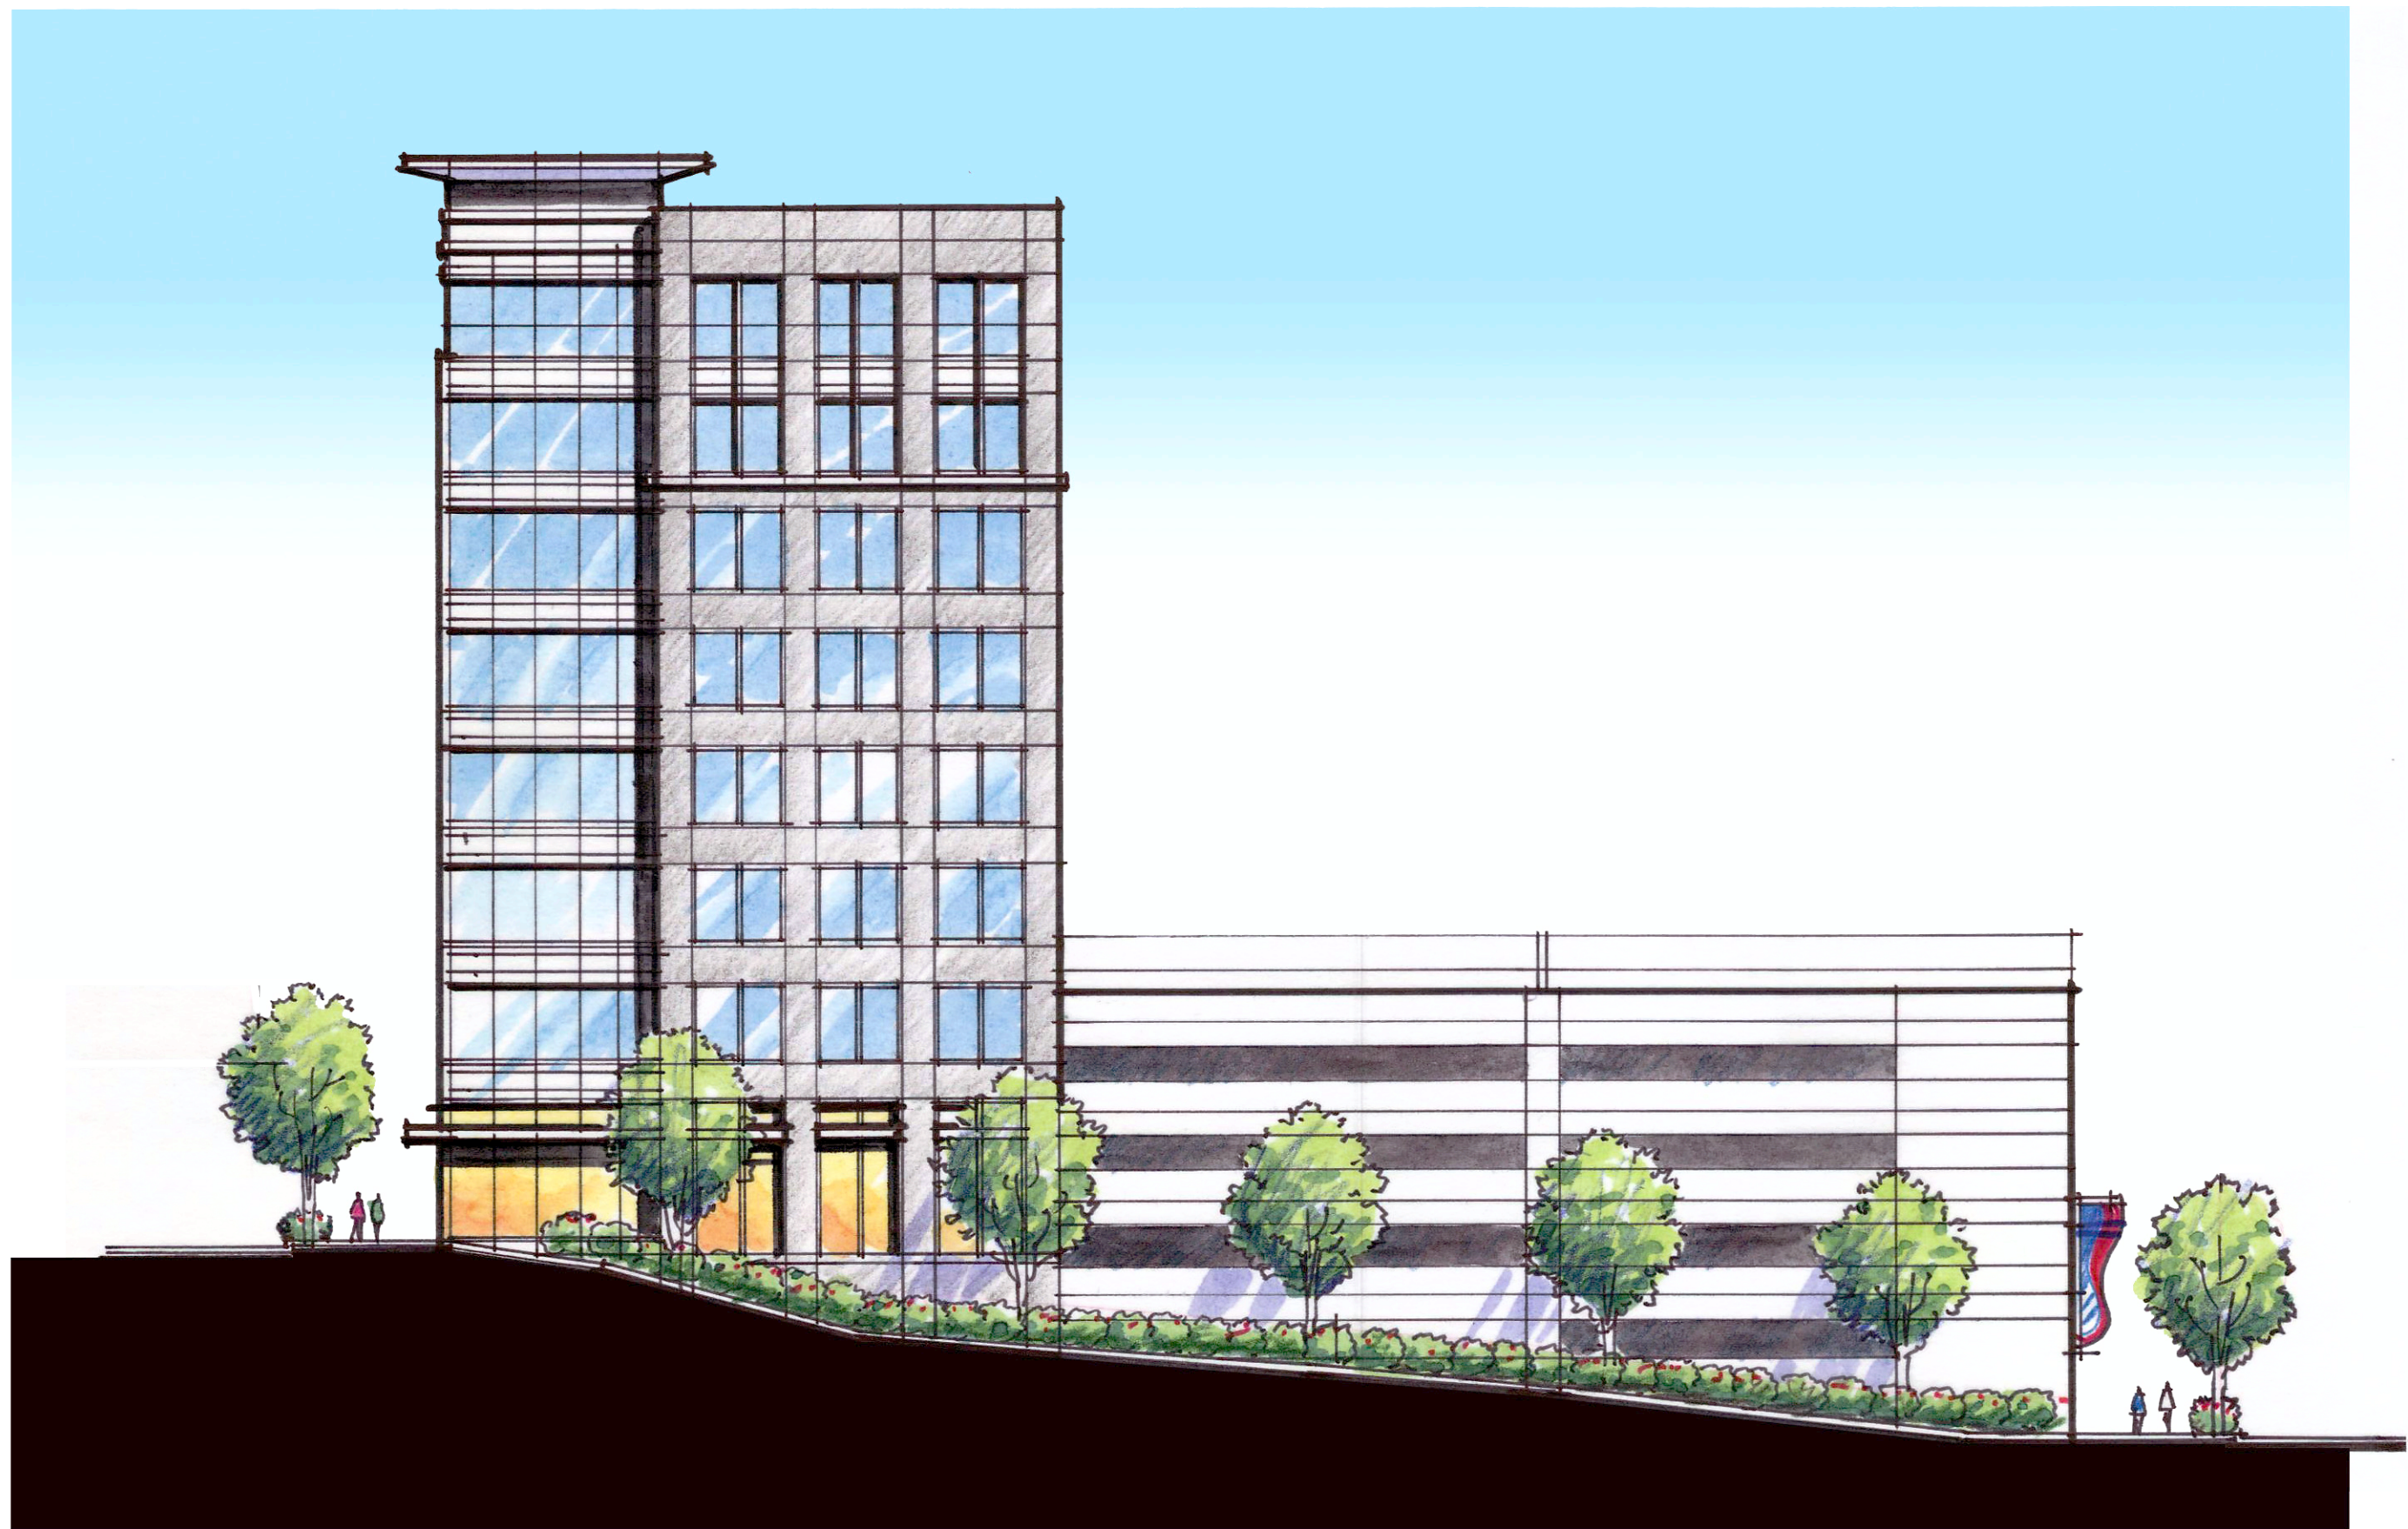

WEST ELEVATION RENDERING

0' 5' 10' 20' 30'