

ISSUED	
DATE	DESCRIPTION



DATE: --/--

ARCHITECTURAL SITE PLAN


**KEVIN PATRICK LAW -
CONFERENCE ROOM ADDITION**

529 Pharr Rd NE, Atlanta, GA 30305

DRAWING DATE	06/27/25
DRAWING SCALE	As Noted
DRAWN BY	CMD
CHECKED BY	CMD
PROJECT NO.	24-0014
DRAWING NUMBER	A002


ISSUED FOR CONSTRUCTION

**PHARR ROAD NE
70'-0" R/W**

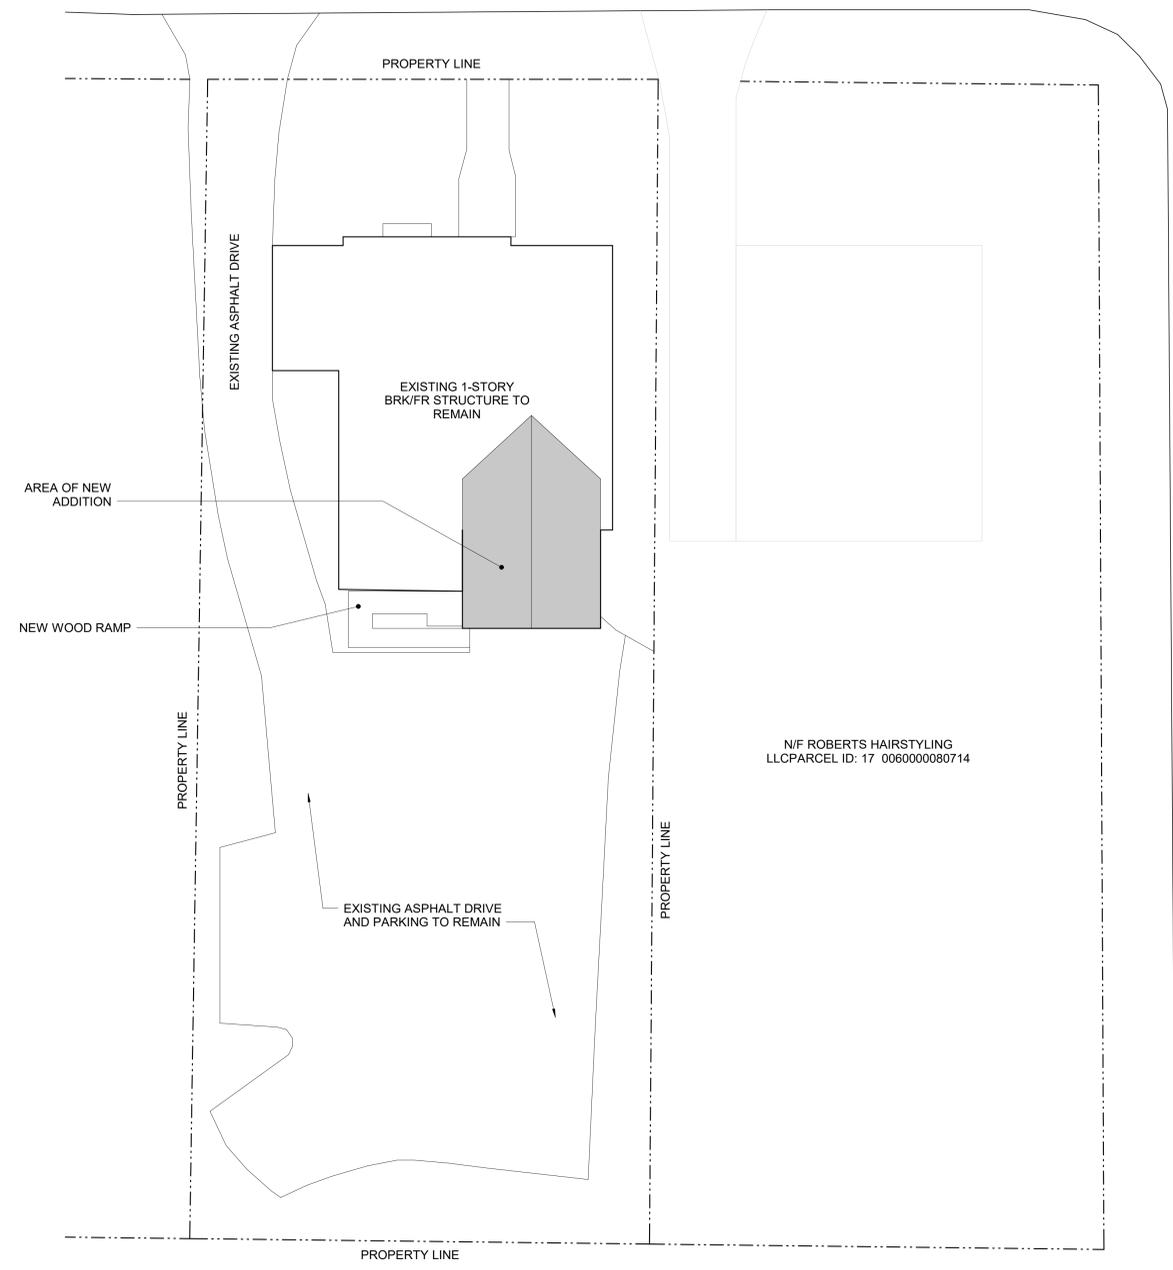

1 ARCHITECTURAL SITE PLAN
1/8" = 1'-0"

**HARDMAN COURT NE
40'-0" R/W**

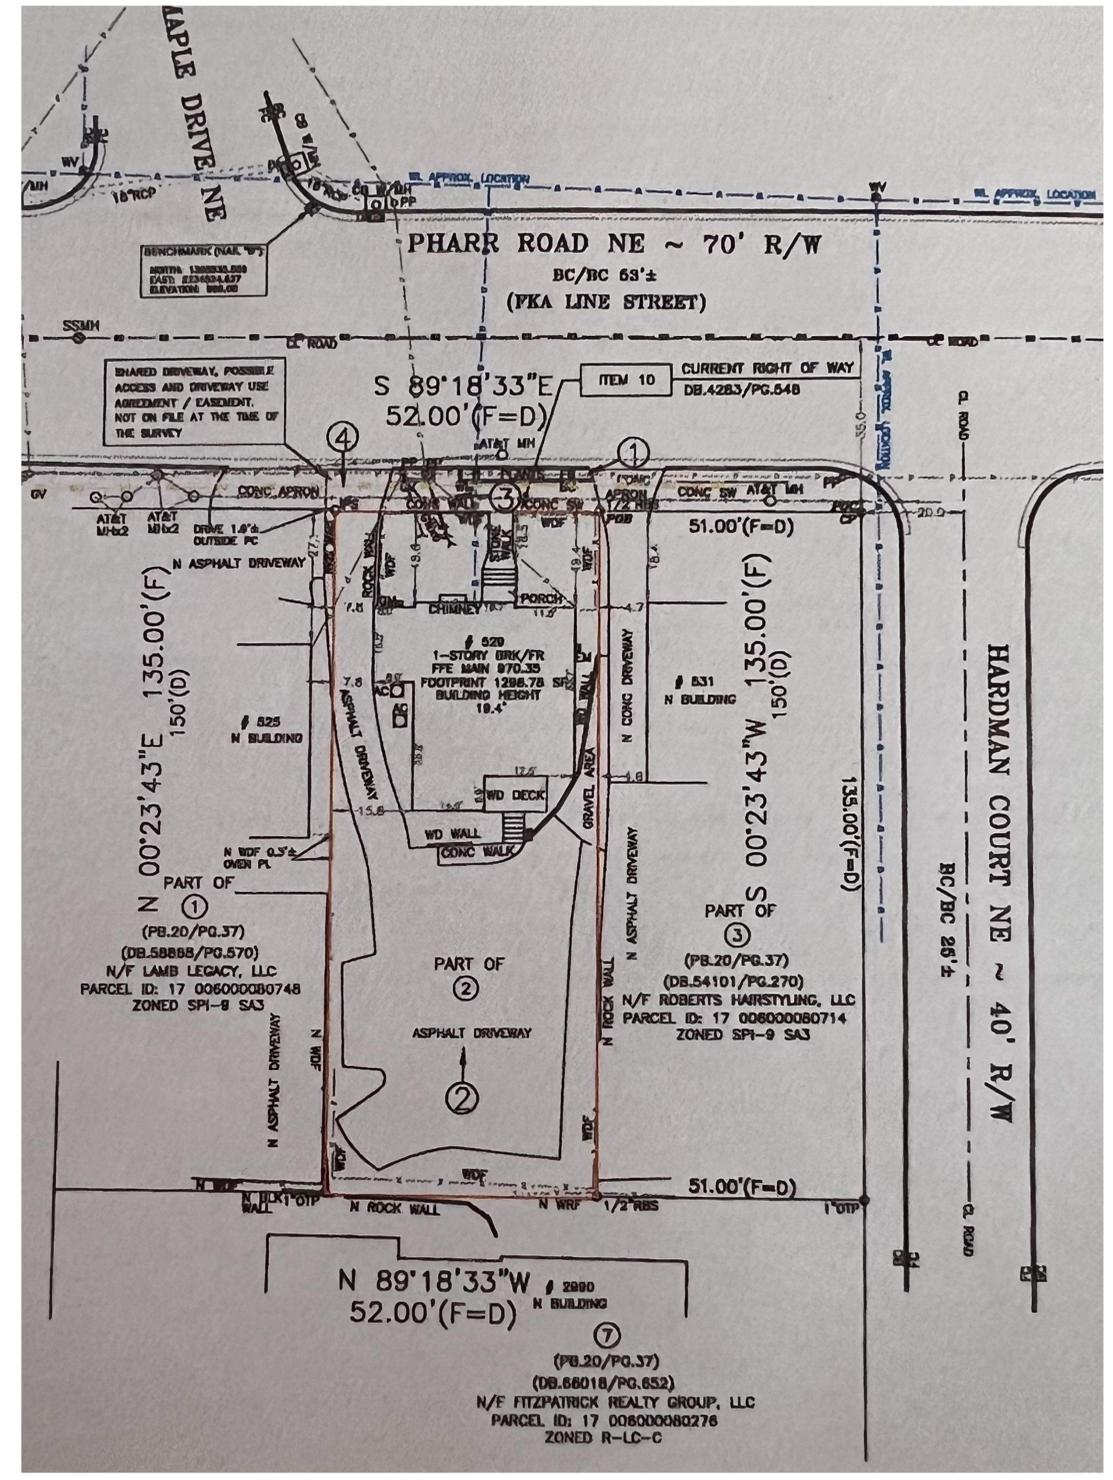

ORIGINAL SURVEY

