




359 EAST PACES FERRY OFFICE  
ATLANTA, GEORGIA



SERVICE LEVEL FLOOR PLAN




359 EAST PACES FERRY OFFICE  
ATLANTA, GEORGIA

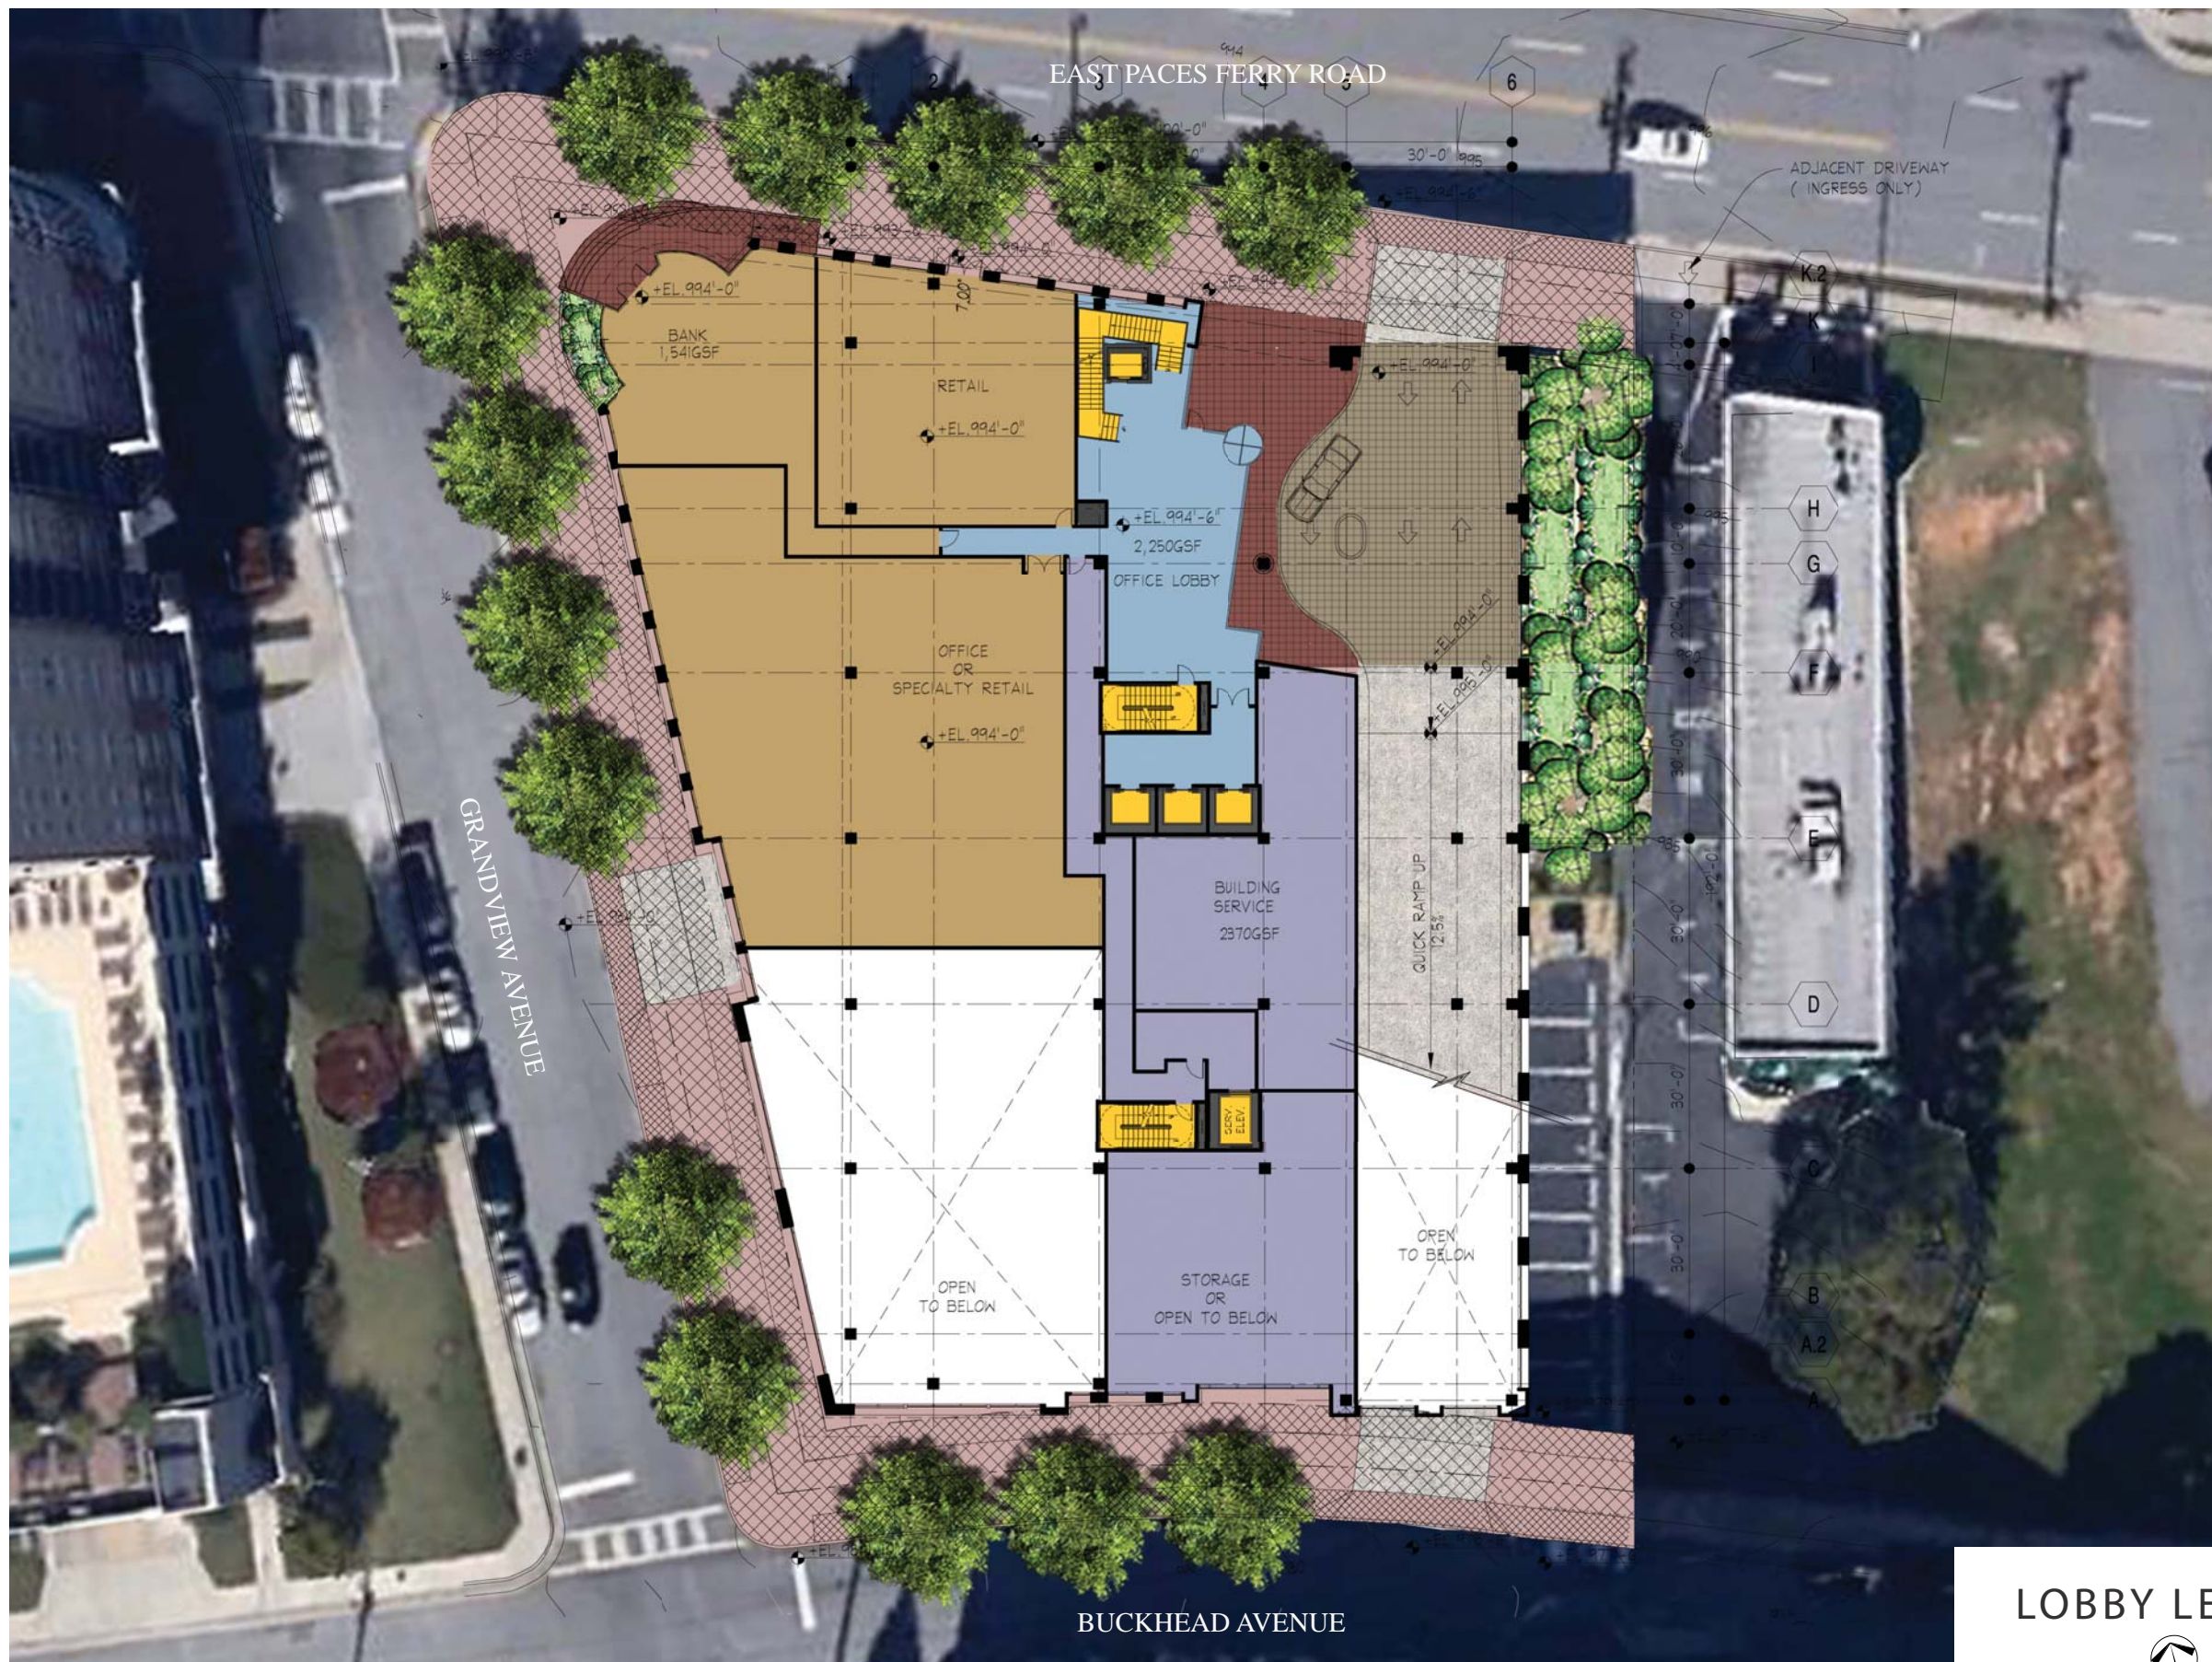

LOBBY LEVEL FLOOR PLAN



359 EAST PACES FERRY OFFICE  
ATLANTA, GEORGIA

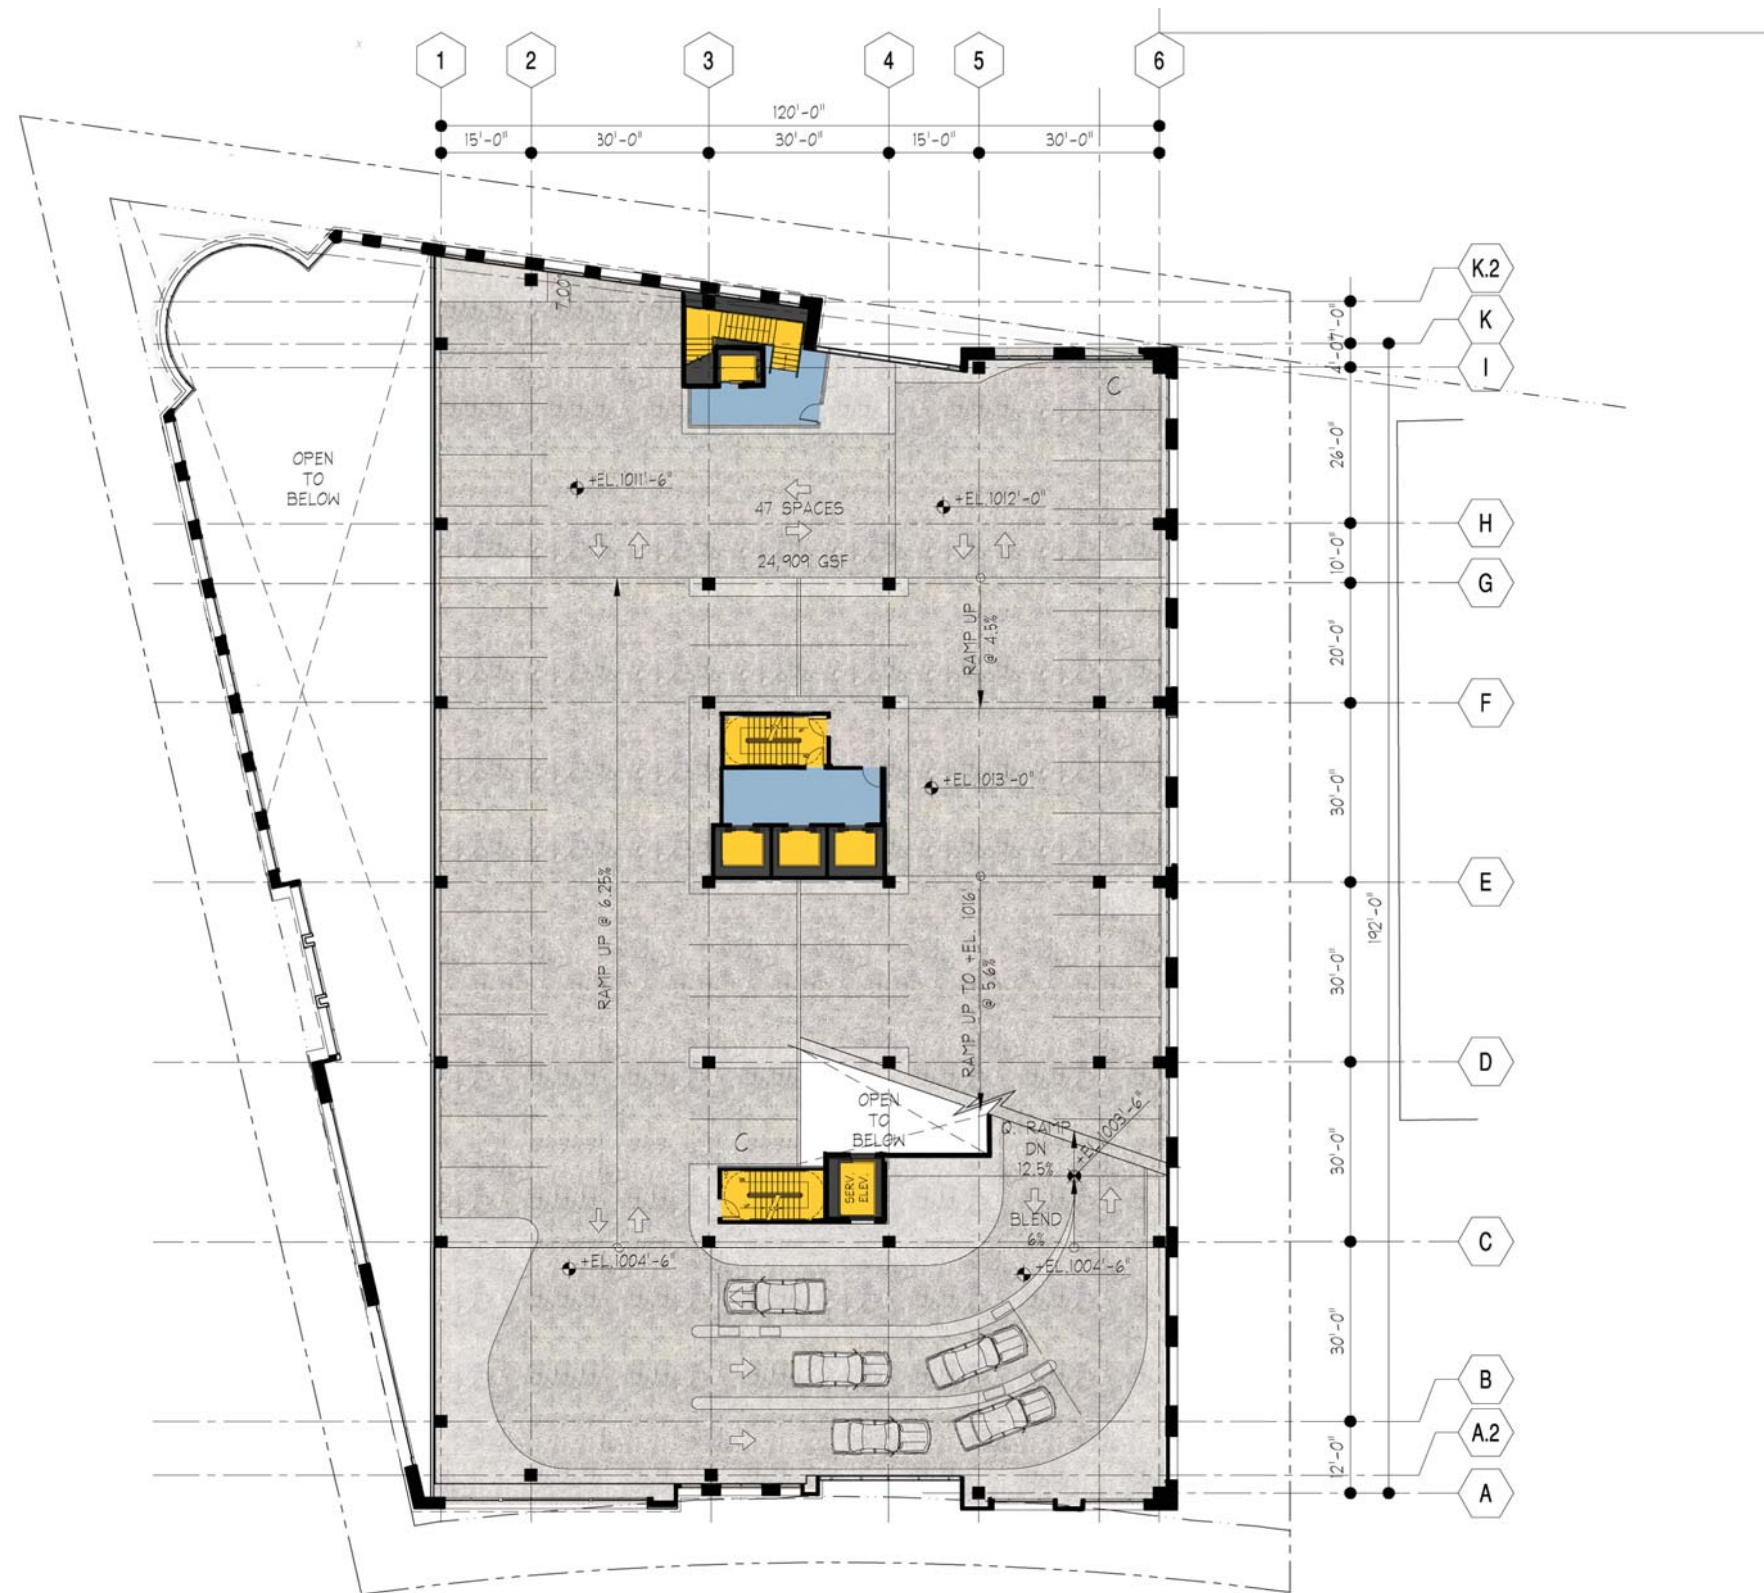


LEVEL 2 FLOOR PLAN



359 EAST PACES FERRY OFFICE  
ATLANTA, GEORGIA



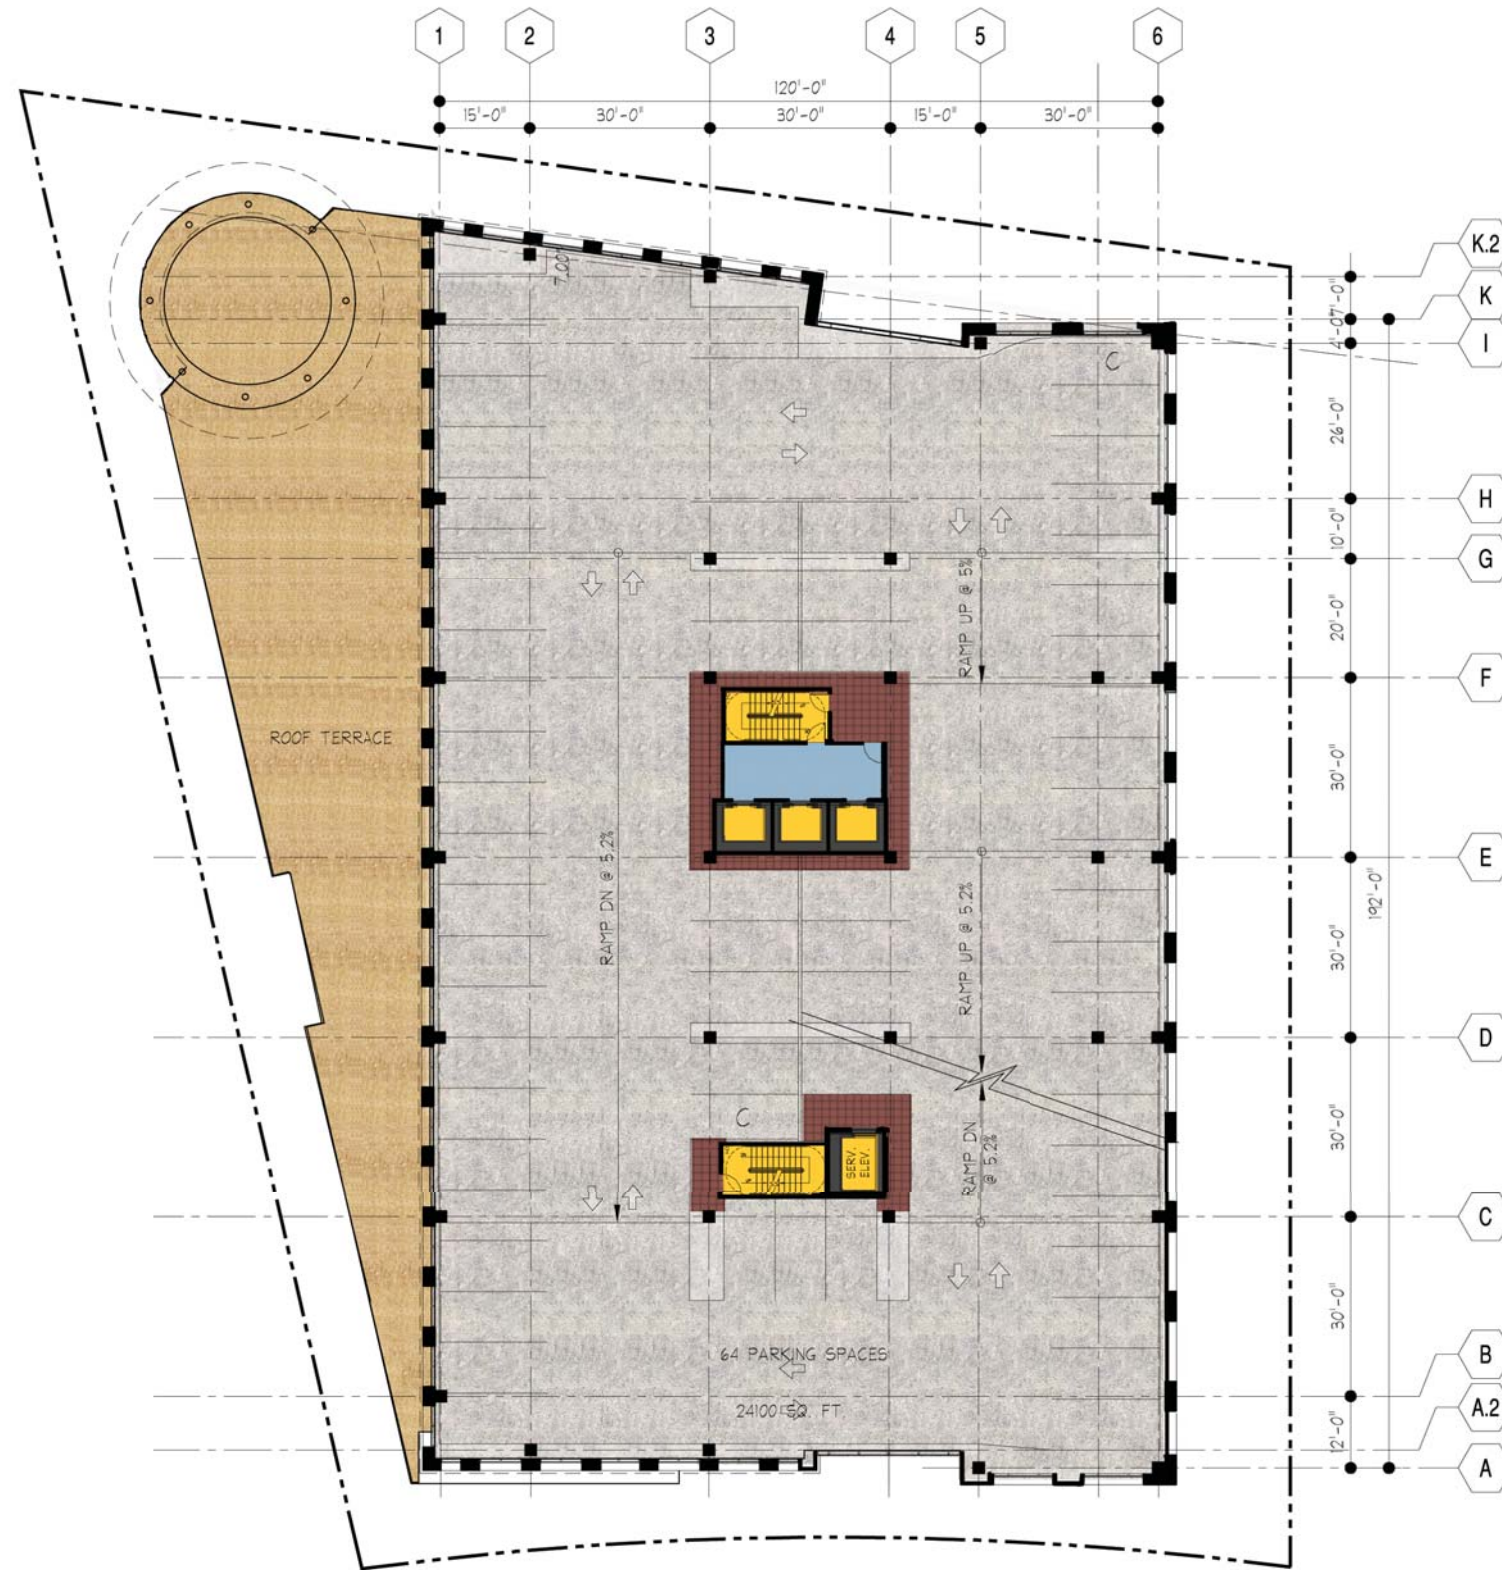


LEVEL 3 FLOOR PLAN

SCALE 0 8' 16' 32'


359 EAST PACES FERRY OFFICE  
ATLANTA, GEORGIA



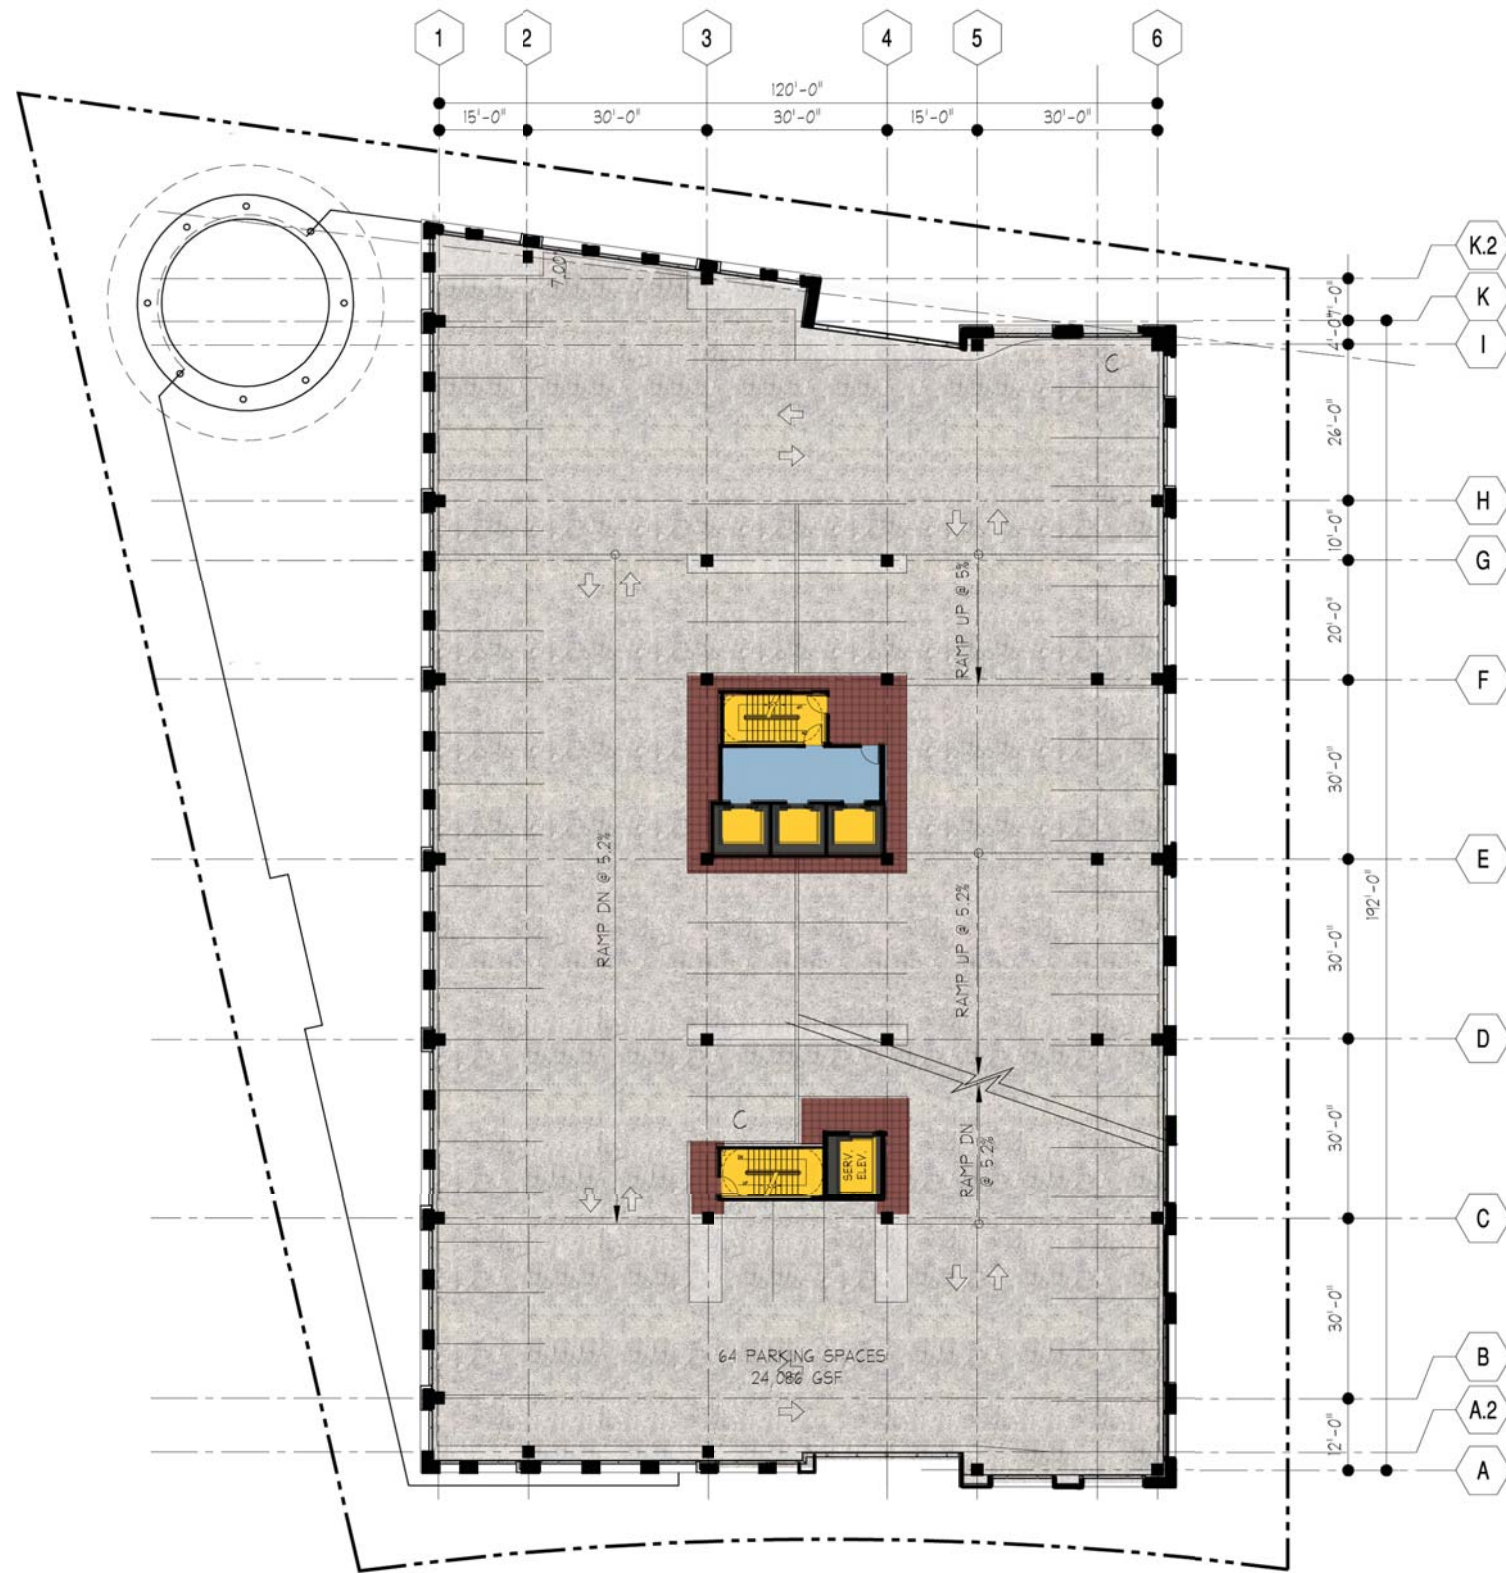

TYP PARKING LEVEL FLOOR PLAN




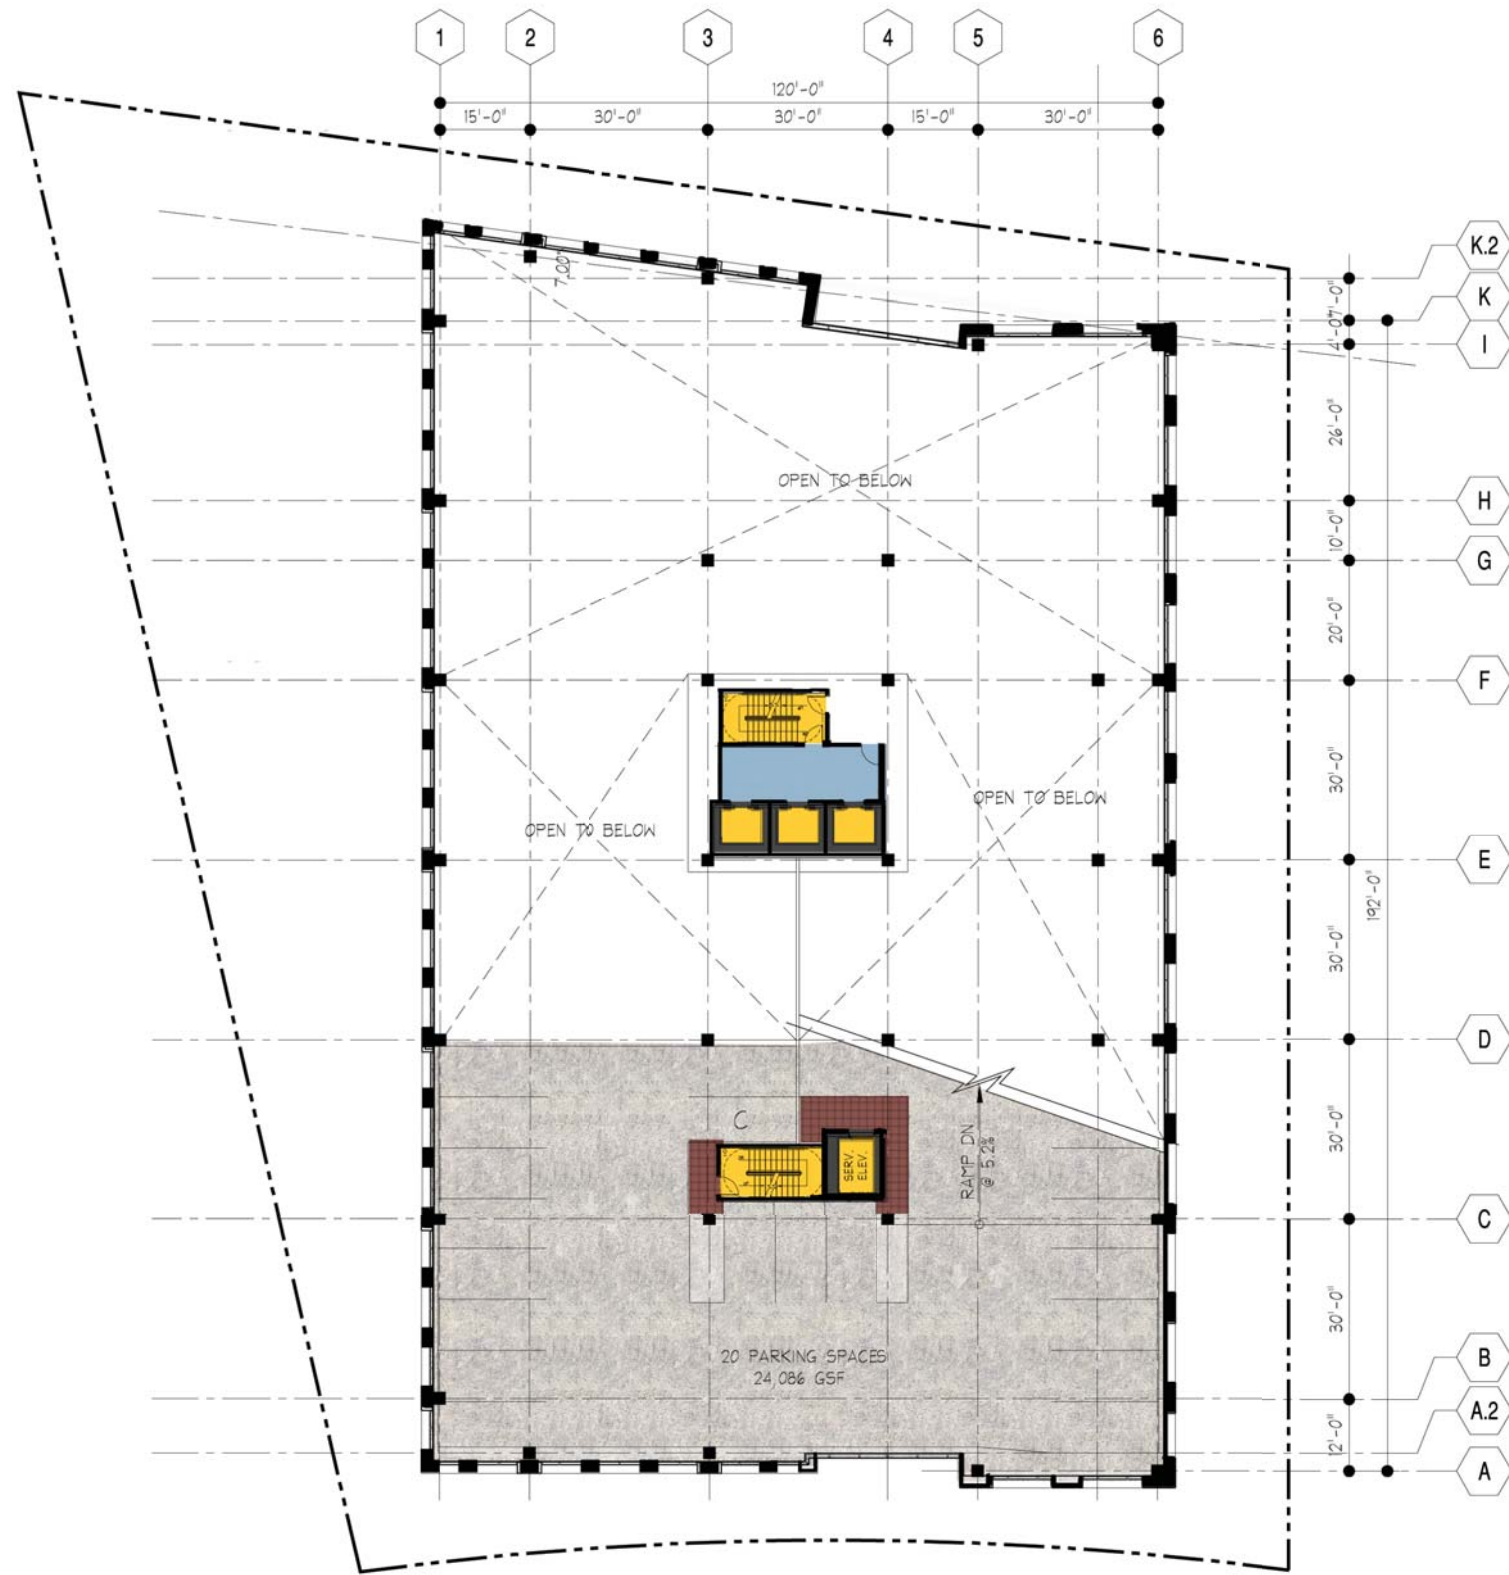

LEVEL 7 FLOOR PLAN



359 EAST PACES FERRY OFFICE  
ATLANTA, GEORGIA

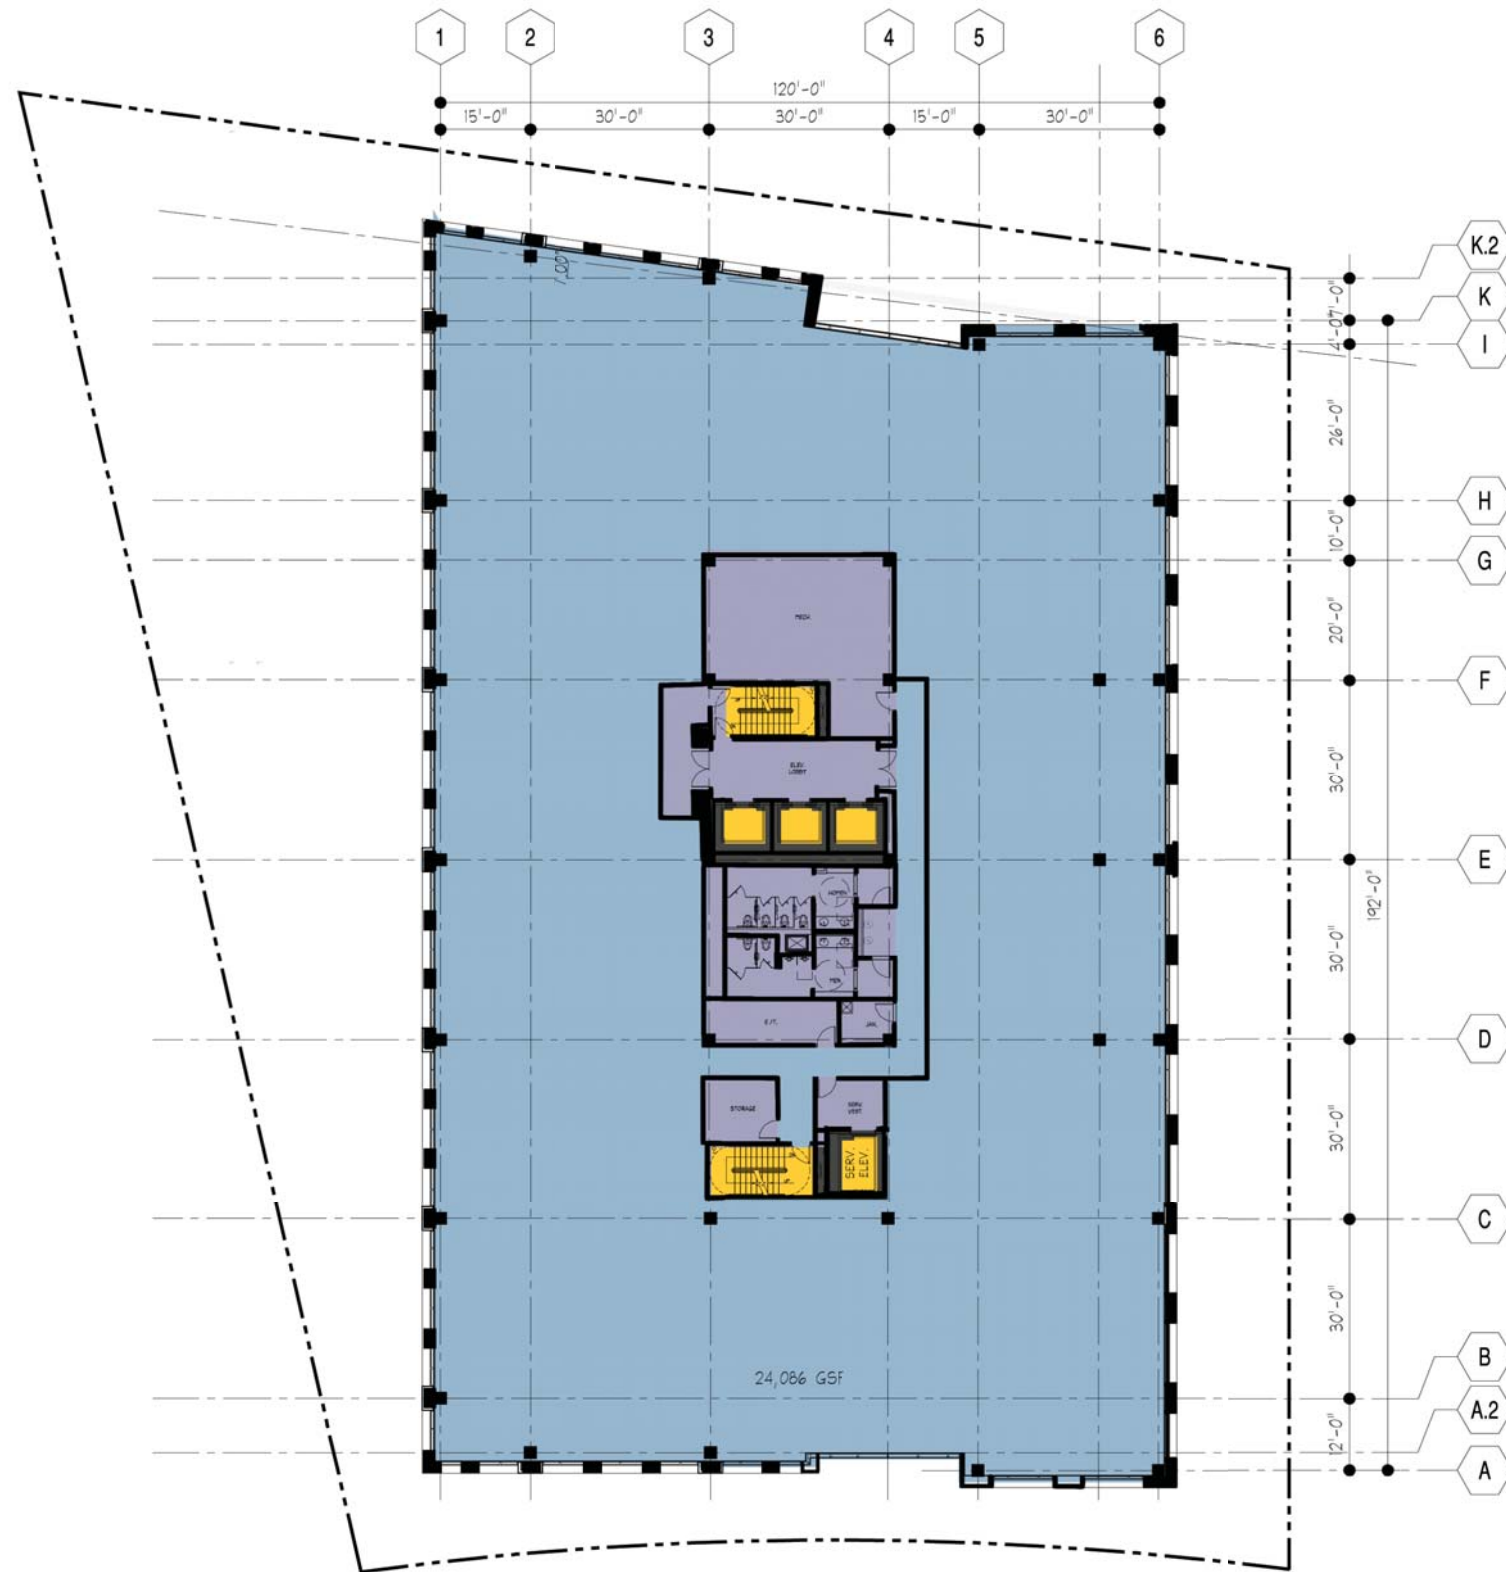


TYP OFFICE LEVEL FLOOR PLAN



359 EAST PACES FERRY OFFICE  
ATLANTA, GEORGIA





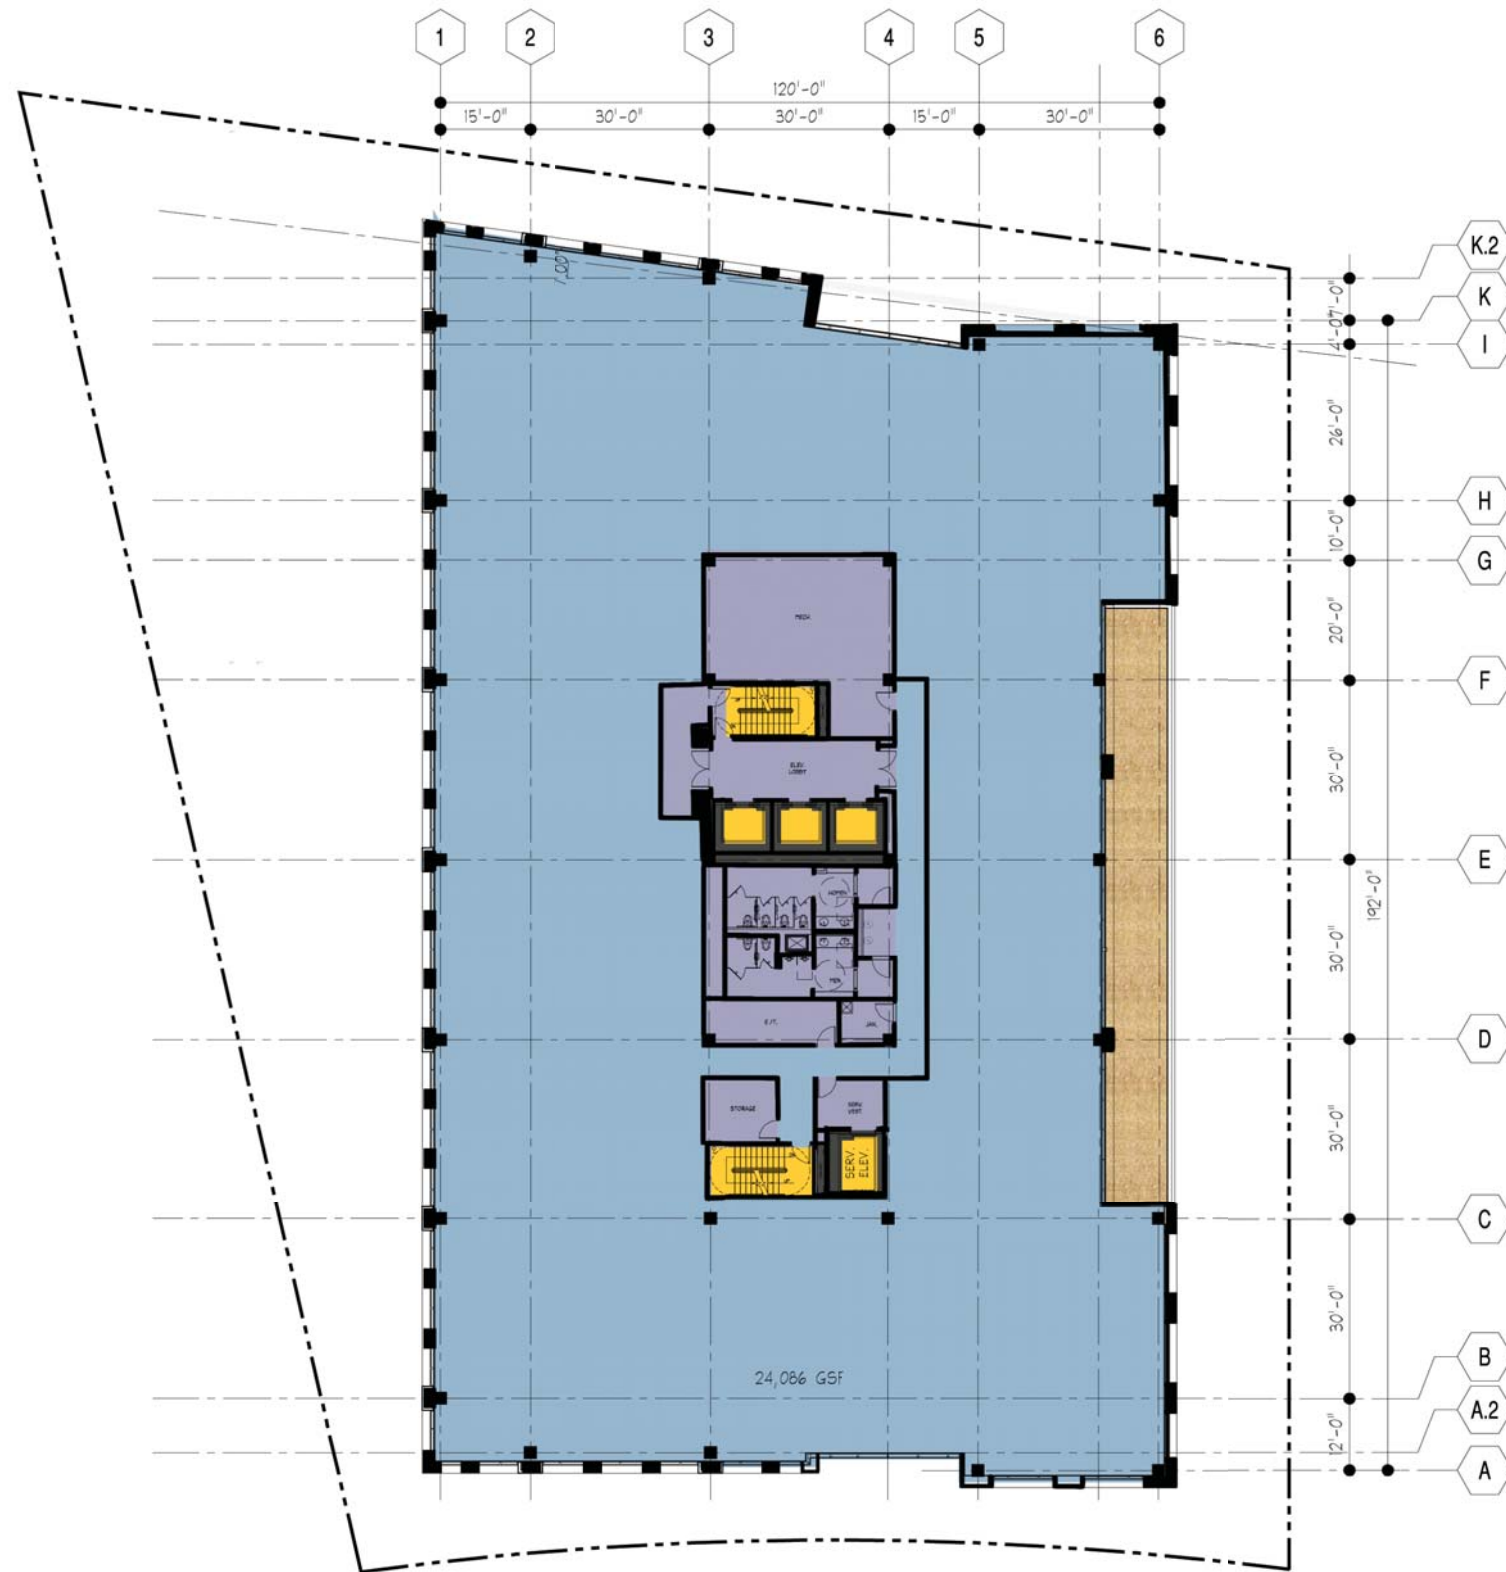

OFFICE TOP LEVEL FLOOR PLAN



359 EAST PACES FERRY OFFICE  
ATLANTA, GEORGIA




SOUTH ELEVATION (BUCKHEAD AVENUE)

SCALE 0 8' 16' 32'




NORTH ELEVATION (EAST PACES FERRY ROAD)

SCALE 0 8' 16' 32'

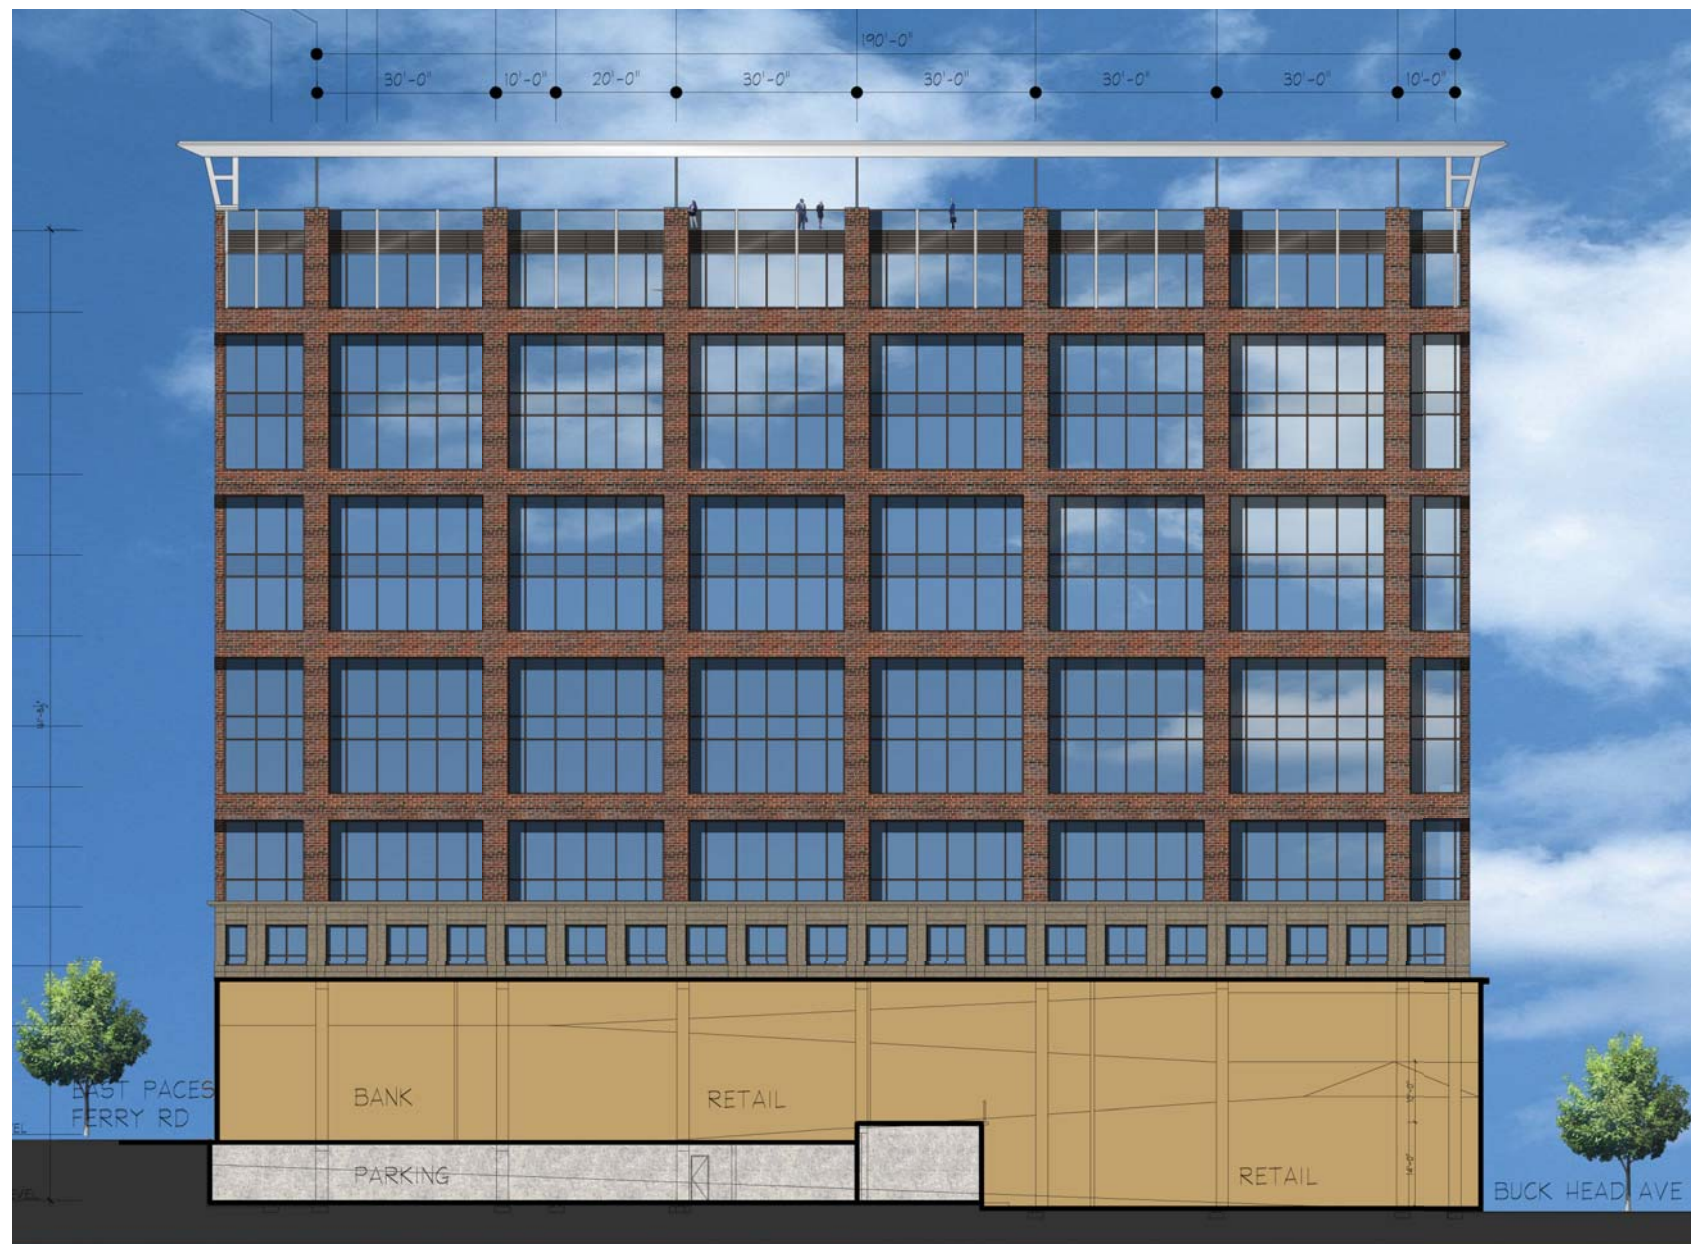

WEST ELEVATION (GRANDVIEW AVENUE)

SCALE 0 8' 16' 32'

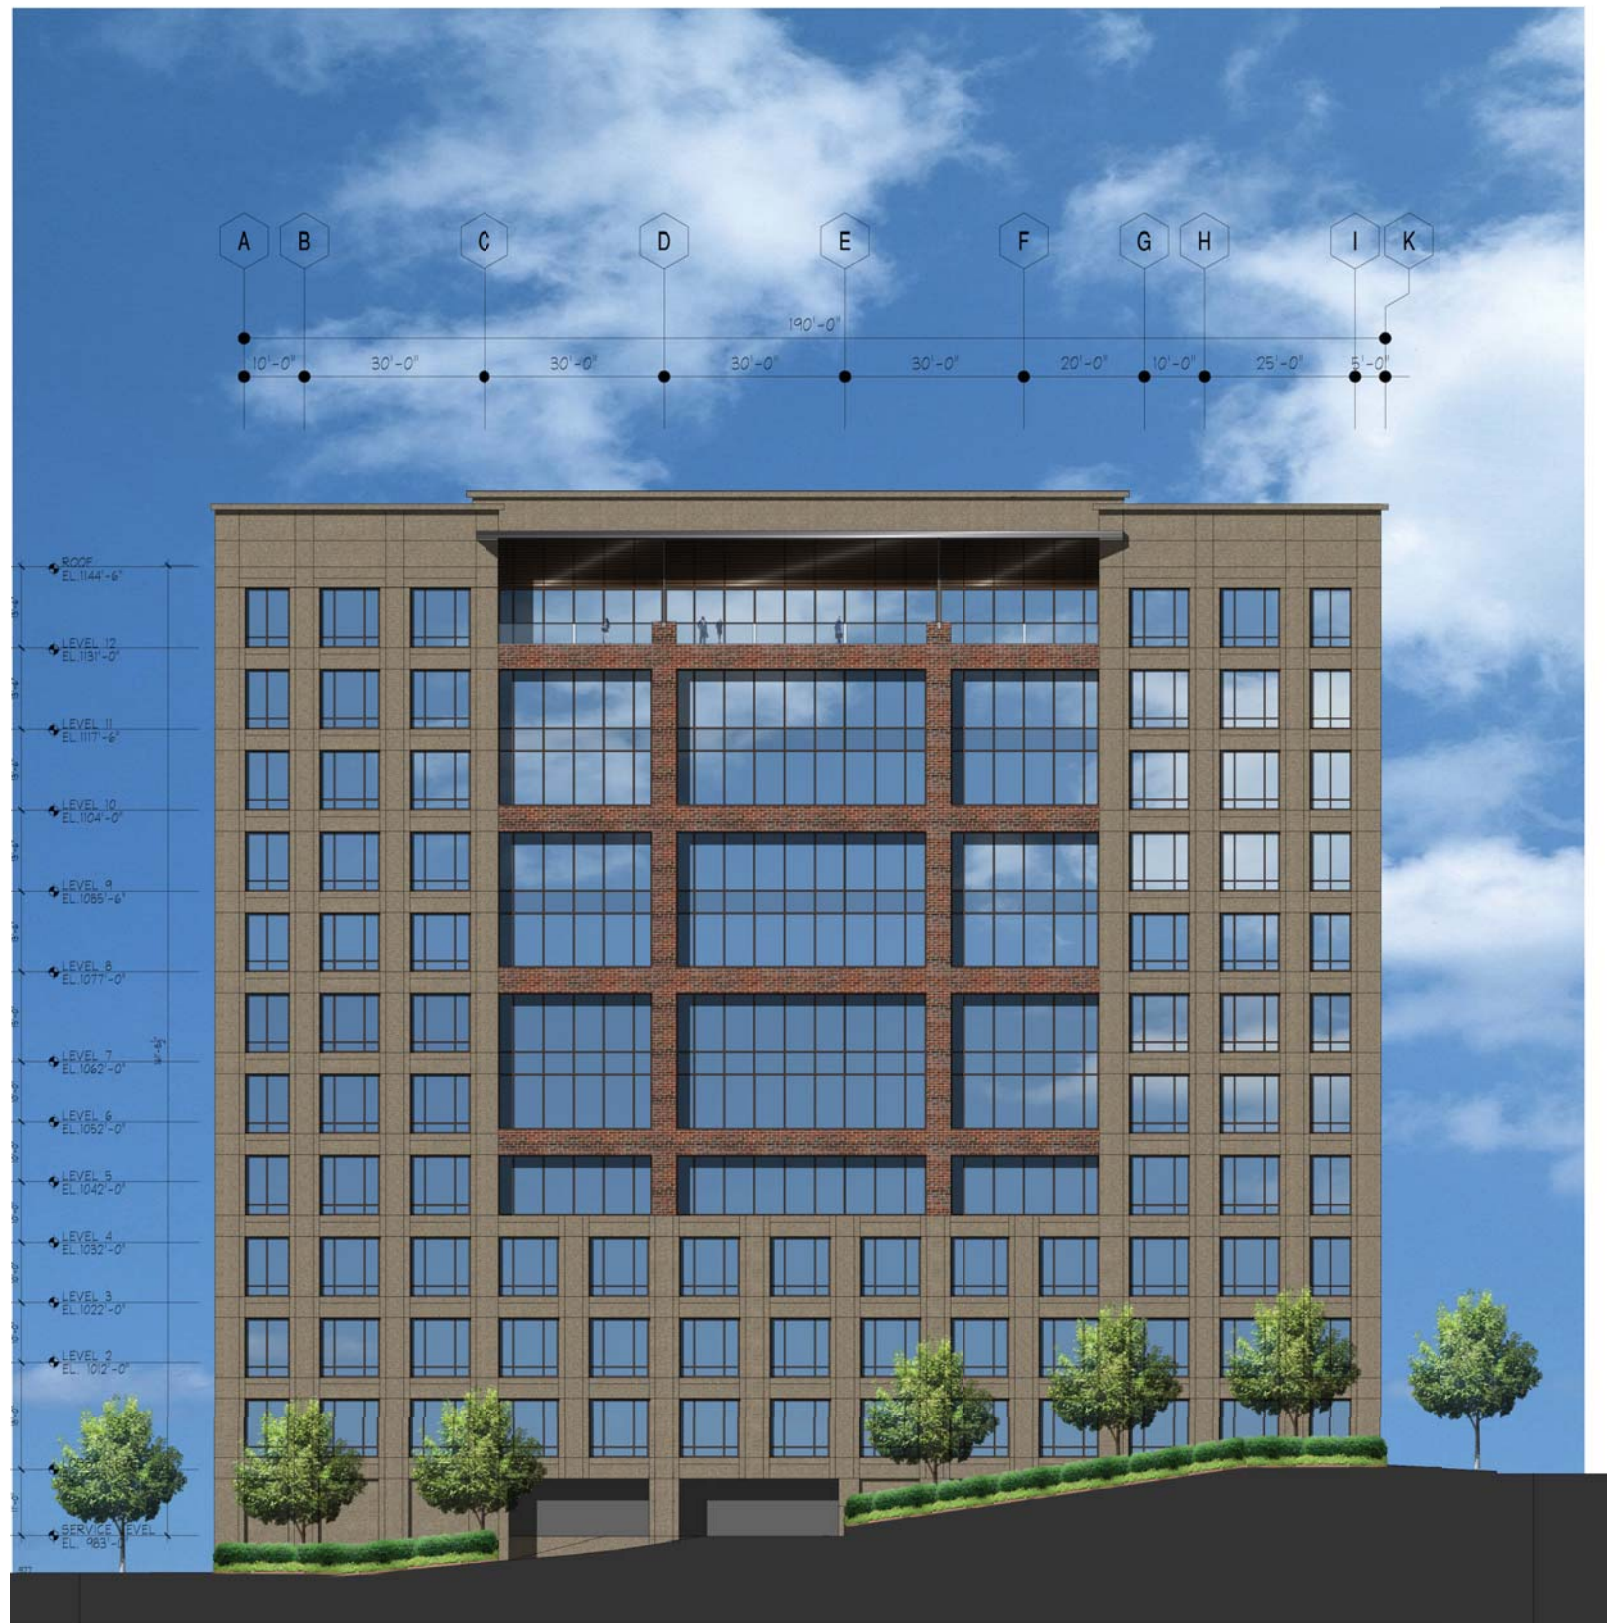

EAST ELEVATION  
 SCALE 0 8' 16' 32'

359 EAST PACES FERRY OFFICE  
 ATLANTA, GEORGIA



# 359 EAST PACES FERRY OFFICE ATLANTA, GEORGIA



359 EAST PACES FERRY OFFICE  
ATLANTA, GEORGIA