

No.	Date	Revision

Owner:
 Buckhead Lodge, L.L.C.
 1355 Peachtree Street
 Suite 1100
 Atlanta, GA 30309

Project:
HOMWOOD SUITES
 FRANCHISE CONVERSION
 FACILITY ID: 57436
 540 PHARR RD NE
 ATLANTA, GA 30305

ENLARGED BACK YARD PLAN


RELEASED FOR CONSTRUCTION
 Job No.: 21002 (6)
 Date: 04/10/23
 by: L-MP
 app:
 File Name: HBO-AS201
 sheet no.:

AS201

3 - STORY CONC. PARKING DECK
 120 PARKING SPACES (TOTAL)
 6 HANDICAPPED SPACES (TOTAL)

6-STORY MASONRY
 536 PHARR ROAD
 BLDG. HGT. = 73.16
 FFE = 975.28

~ N/F ~
 PARCEL ID# 17 006 100100768
 DB 44939 PG 257
 DB 28750 PG 63
 ZONING: C1C

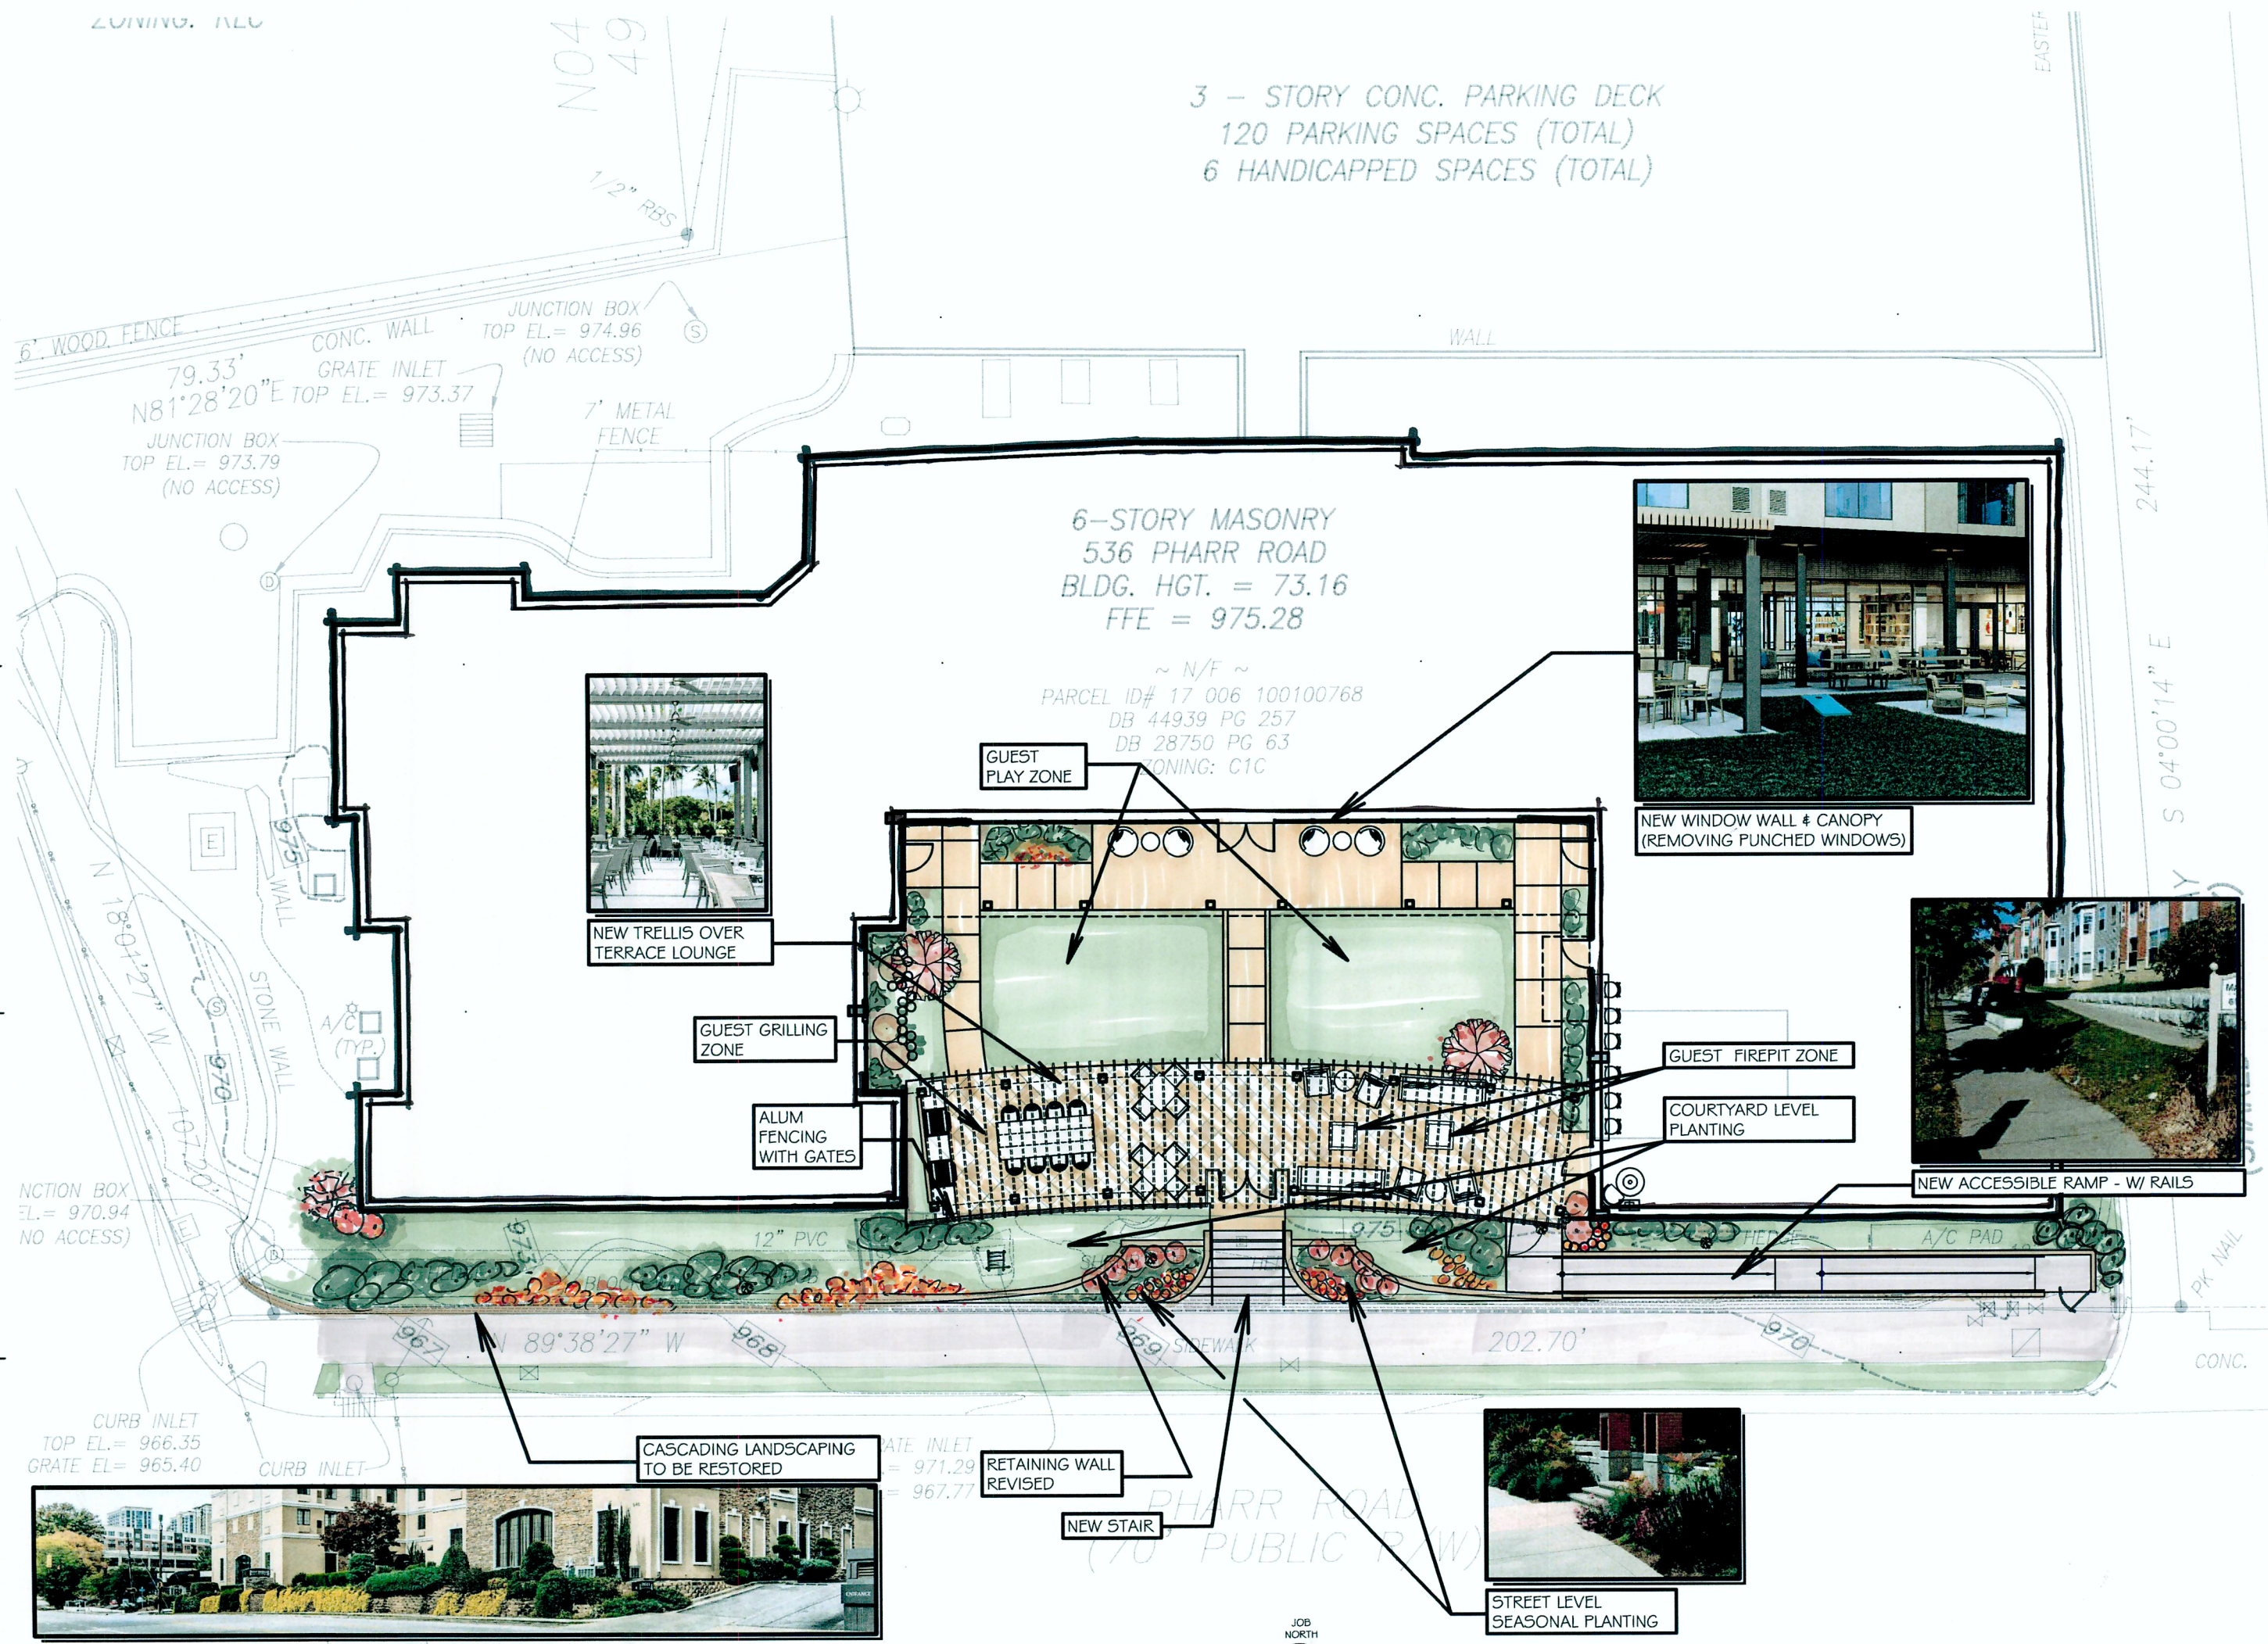

NEW WINDOW WALL & CANOPY
 (REMOVING PUNCHED WINDOWS)



NEW TRELLIS OVER
 TERRACE LOUNGE



NEW ACCESSIBLE RAMP - W/ RAILS



STREET LEVEL
 SEASONAL PLANTING



CASCADING LANDSCAPING
 TO BE RESTORED

PROPOSED REVISED SITE
 SCALE 1/8" = 1'-0"