


# MARTINA DRIVE

# PIEDMONT ROAD

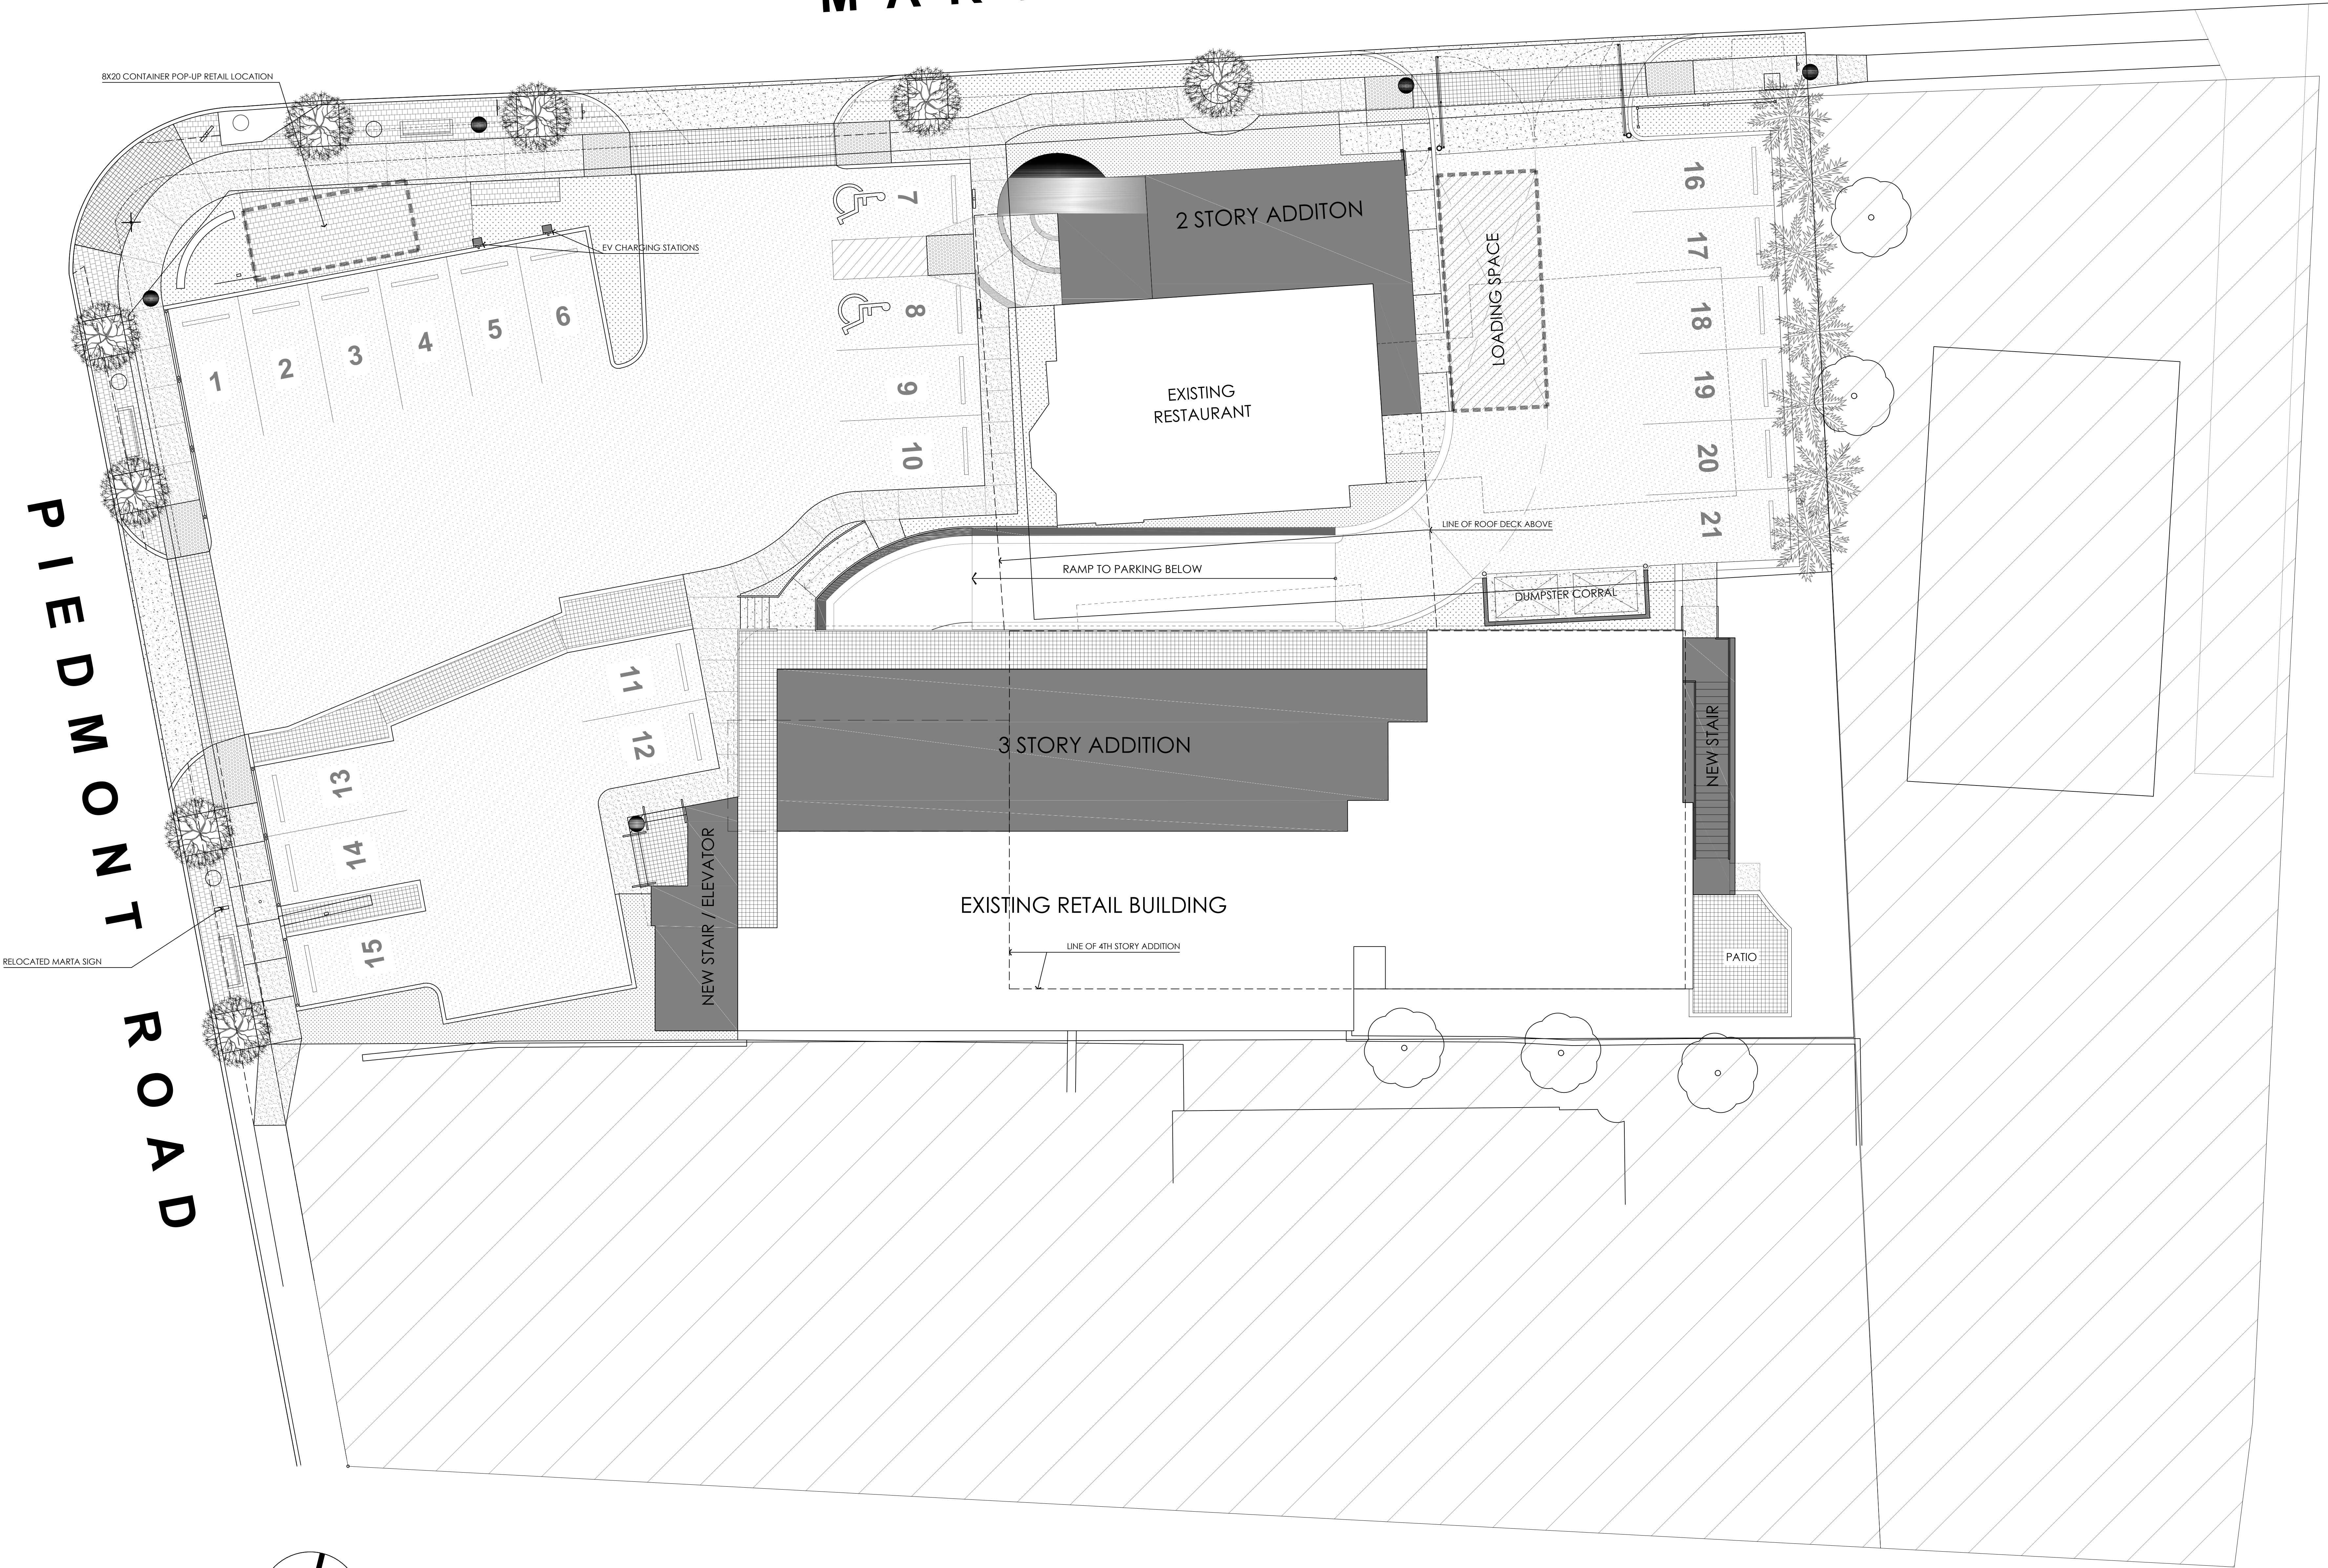

REVISION
08-28-22 DESIGN DEV. APPROVAL SI
08-31-22 SITE PLAN REVISION
09-02-22 SITE PLAN REVISION
11-02-22 SPI-8 LB DRC COMMENTS
11-15-22 PEACHTREE HILL COMMEN
11-16-22 OWNER CHANGES
03-10-23 4TH FL. RESTAURANT ADDI

**THE BUCKHEAD COLLECTION**  
**REDEVELOPMENT AND EXPANSION**  
 3121 / 3125 PIEDMONT ROAD - ATLANTA, GEORGIA 30305  
 DEVELOPER:  
**PARTINA LAND, LLC**

INFO@RESTAURANT-DEVELOPMENT.COM

SHEET TITLE  
**SITE PLAN**

**1 SITE DEVELOPMENT PLAN**  
 SCALE: 1/8" = 1' - 0"

DATE	08-15-2022
PROJECT NO.	2022-0801
SHEET NO.	

**SP.01**







